


- Legend**
- Application boundary
 - HS2 tunnel/track alignment
 - Existing level
 - Proposed level
 - Building access point
 - Bifold access gate
 - Wall (location only)
 - Planter wall for approval
 - Stone slab paving for approval
 - Stone setts paving for approval
 - Gravel for approval
 - Soft landscape for information
 - Building-mounted light*
 - Wall-mounted light*
- For lighting details refer to drawings: 1M03-SCJ_SDH-EL-DDE-SS01_SL03-294451

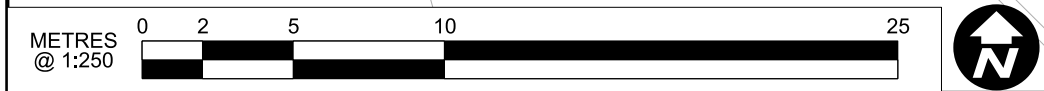

ISSUED FOR ACCEPTANCE

P02	ECS-CW_Schedule 17 Submission	EG	EW			HS2 accepts no responsibility for any circumstances which arise from the reproduction of this document after alteration, amendment or abbreviation or if it is issued in part or issued incompletely in any way.	<div>Legends/Notes: G1. All dimensions are in millimetres unless noted otherwise. G2. All levels are in metres relative to OD (Ordnance Datum, Newlyn) unless noted otherwise. G3. Chainages are expressed in metres and measured from Euston Station. G4. Global coordinates are indicated by Eastings (E) and Northings (N) to the project snake grid. G5. All angles are in degrees (0°360°) unless noted otherwise. G6. Dimensions are not to be scaled from the drawing. G7. For the scope of works by the rail systems contractor, as indicatively shown on the drawings, refer to WI 100</div>	<div><div>HS2</div><div>Registered in England Registration No. 06791686 Registered office: 2 Snow Hill, Queensway, Birmingham, B4 6GA</div><div>OFFICIAL</div><div>Creator/Originator SCS JV - Design House</div></div>	Zone	Euston Cavern Shaft		Project/Contract HS2-MWCC SCS Sector S1		
P03	ECS-CW_Schedule 17 LA Submission	RC	TS			© Crown Copyright and database right 2018. All rights reserved. Ordnance Survey Licence number 100049190			Design Stage	Detail Design		Discipline/Function Landscaping		
P04	ECS-MW_Schedule 17 LA Submission	TZ	GH			© Crown Copyright material is reproduced with the permission of Land Registry under delegated authority from the Controller of HMSO.			Drawing Title	Euston Cavern Shaft		Drawn T.Zhang	Checked E.Woodason	Approved S.Turnbull
P05	ECS-MW_Schedule 17 Final Submission	TZ	EW			This material was last updated on 2018 and may not be copied, distributed, sold or published without the formal permission of Land Registry. Only an official copy of a title plan or register obtained from the Land Registry may be used for legal or other official purposes.			Date 28/07/22	Scale 1:250	Size A1			
C01	ECS-MW_Schedule 17 Final Submission	TZ	EW	FW					Schedule 17 Plans and Specifications		Landscape GA Plan			
Rev	Description	Drawn	Checked	Con App	HS2 App	Scale with caution as distortion can occur.	Hard Landscape Earthworks for Approval		Drawing No. 1MC03-SCJ_SDH-LS-DGA-SS01_SL03-290110	Rev. C01				