

Customer:

Site Agent/Contact:

Jack Deaney
CMO
LMPS

Site Address:

Endell St/Bow St
London
WC2E 9JN

Speed of Road:




Drawing Number:

28694-D39-REV


Scale @A3 1:250
Works Date: TBC

Drawn By: LC

Date: 01.08.22
Checked By: RC

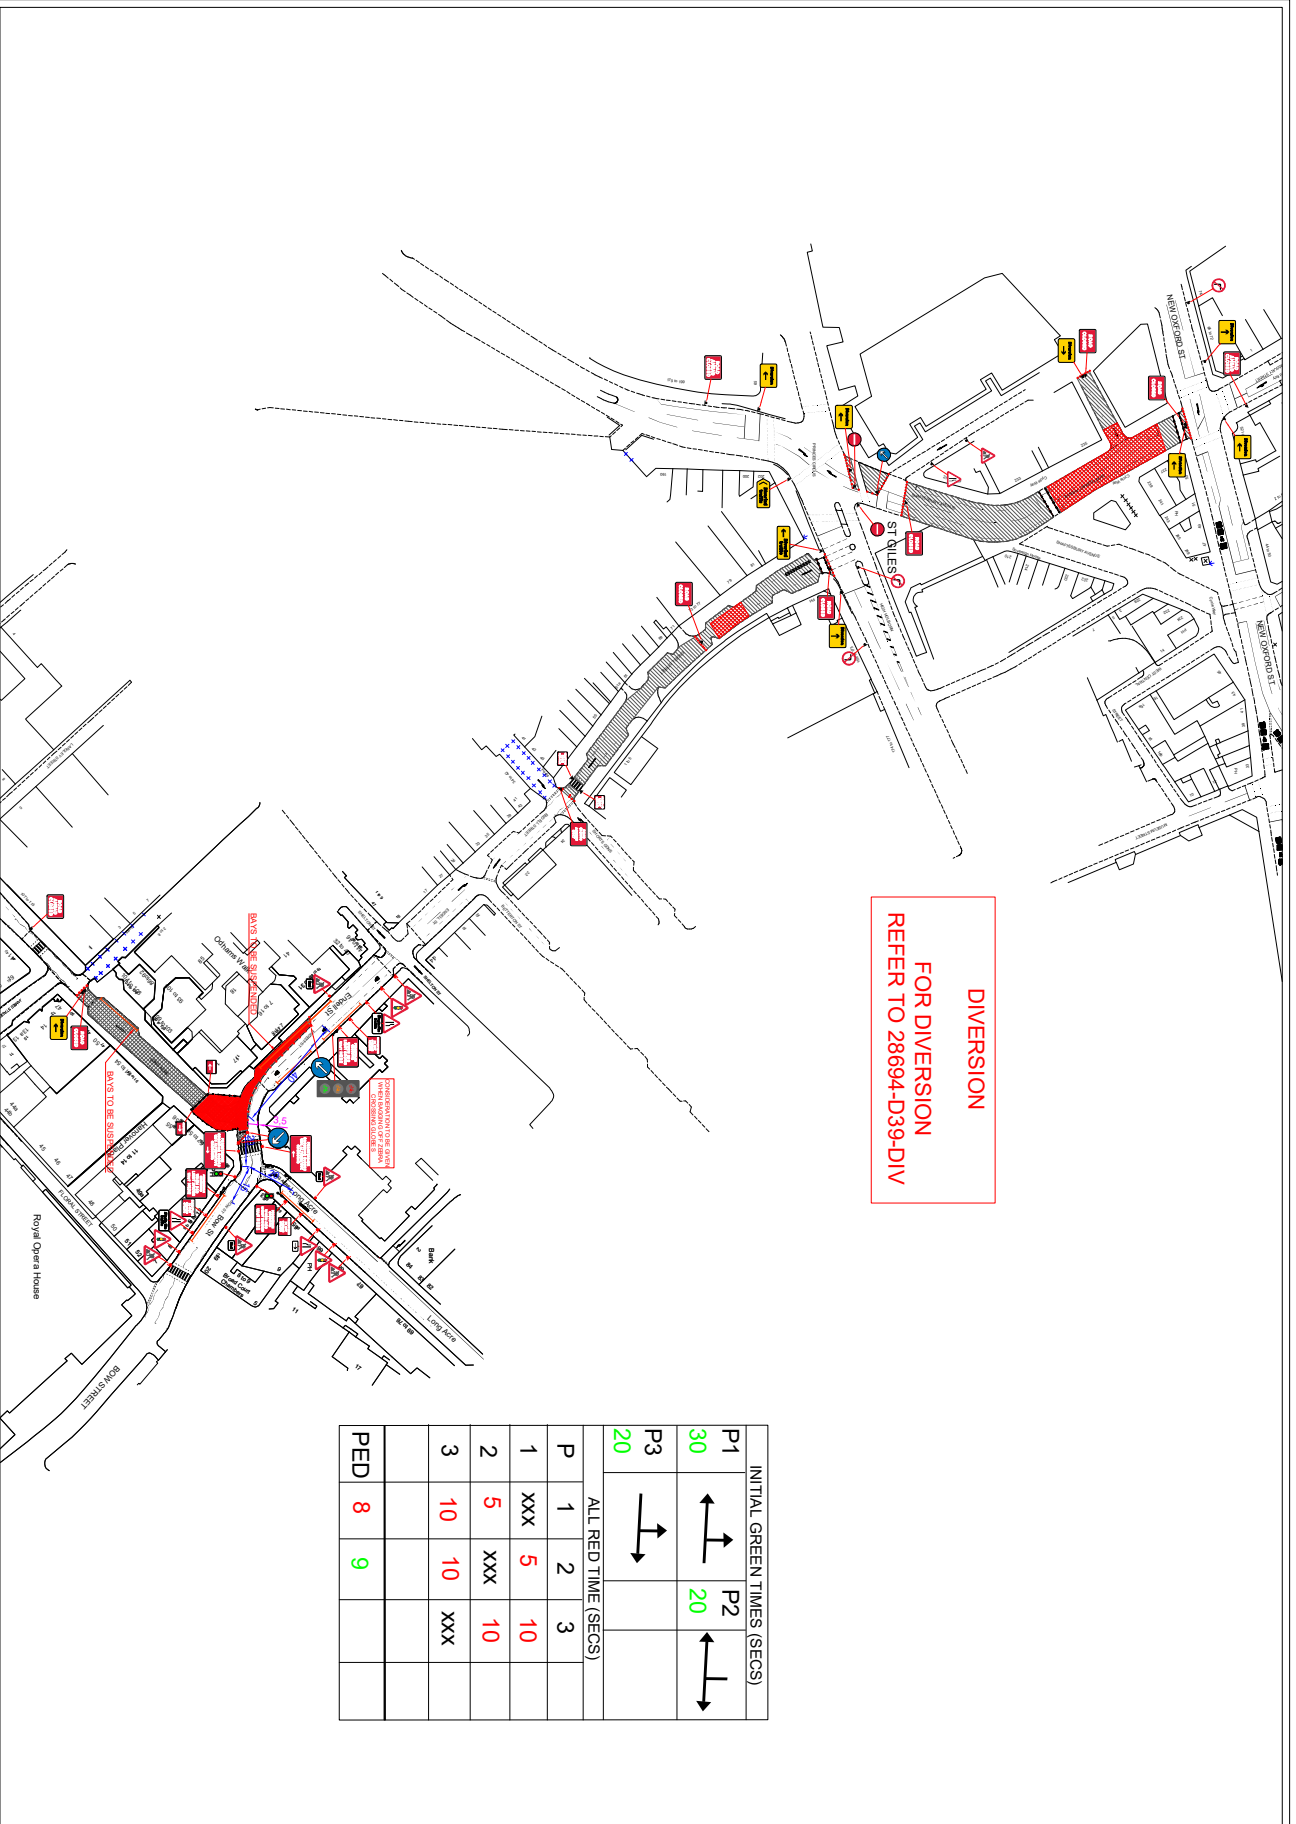

	INITIAL GREEN TIMES (SECS)		
P1	←		→
30	←		→
P3	←		→
20	←		→
ALL RED TIME (SECS)			
P	1	2	3
1	xxx	5	10
2	5	xxx	10
3	10	10	xxx
PED	8	9	

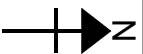

Traffic Management Notes

- 1) All temporary traffic management shall be in accordance with chapter 8 of the Traffic Signs Manual 2009.
- 2) All temporary traffic management shall be in accordance with the Traffic Signs Regulations and General Directions 2016.
- 3) All temporary traffic management shall conform to the Safety at Street Works and Road Works, a code of Practice 2013.
- 4) All temporary traffic management signs should be located 450mm minimum from the kerb face.
- 5) All temporary traffic management sign locations are indicative and are subject to a on-site approval from the Engineer.

This drawing has been produced for the specific client and project identified below and is not intended for use by any other person or for any other purpose (© Priority Tm Ltd). This drawing is a representation of the traffic management systems, which must be installed by qualified personnel. Distances between signs may NOT be to scale for purposes of safety. Safety Zones, Minimum Visibility to first sign & Minimum size of signs & cones will conform to C163 guidelines for the speed of the road.

KEY

- Works area
- Safety zone
- 1m Road cones
- Excavation
- Traffic Head
- Aspect of sign view
- Pedestrian barrier
- Pedestrian Walkway
- No parking cones
- Road runner barrier

IMGA221101

UNIT 6
TEMPLE WOOD ESTATE
STOCK ROAD
WEST HANNINGFIELD
CM2 8LP
www.prioritytm.co.uk
Phone: 020 8432 8732
Fax: 020 8305 9189
24hr: 07973 659490
email: Drawings@prioritytm.co.uk



PRIORITY
TM Ltd
Traffic Management
020 8432 8732