


THE COPYRIGHT DESIGN AND PATENTS ACT
THIS DRAWING IS THE COPYRIGHT OF OUPOST
AND MUST NOT BE COPIED OR REPRODUCED, IN
WHOLE OR PART, BY ANY METHOD
WHATSOEVER, WITHOUT THE PRIOR WRITTEN
APPROVAL OF OUPOST

NOTES

ALL SETTING OUT MUST BE CHECKED ON SITE ALL
LEVELS MUST BE CHECKED ON SITE
ALL DIMENSIONS MUST BE CHECKED ON SITE
DO NOT SCALE FROM THIS DRAWING
THIS DRAWING MUST NOT BE USED ON SITE
UNLESS ISSUED FOR CONSTRUCTION

Key:

1. Existing window to be stripped out
2. Existing doors to be stripped out
3. Ceiling finishes removed (flat roof extension only)
4. Zone for floorboards to be carefully removed and put aside to be re-installed

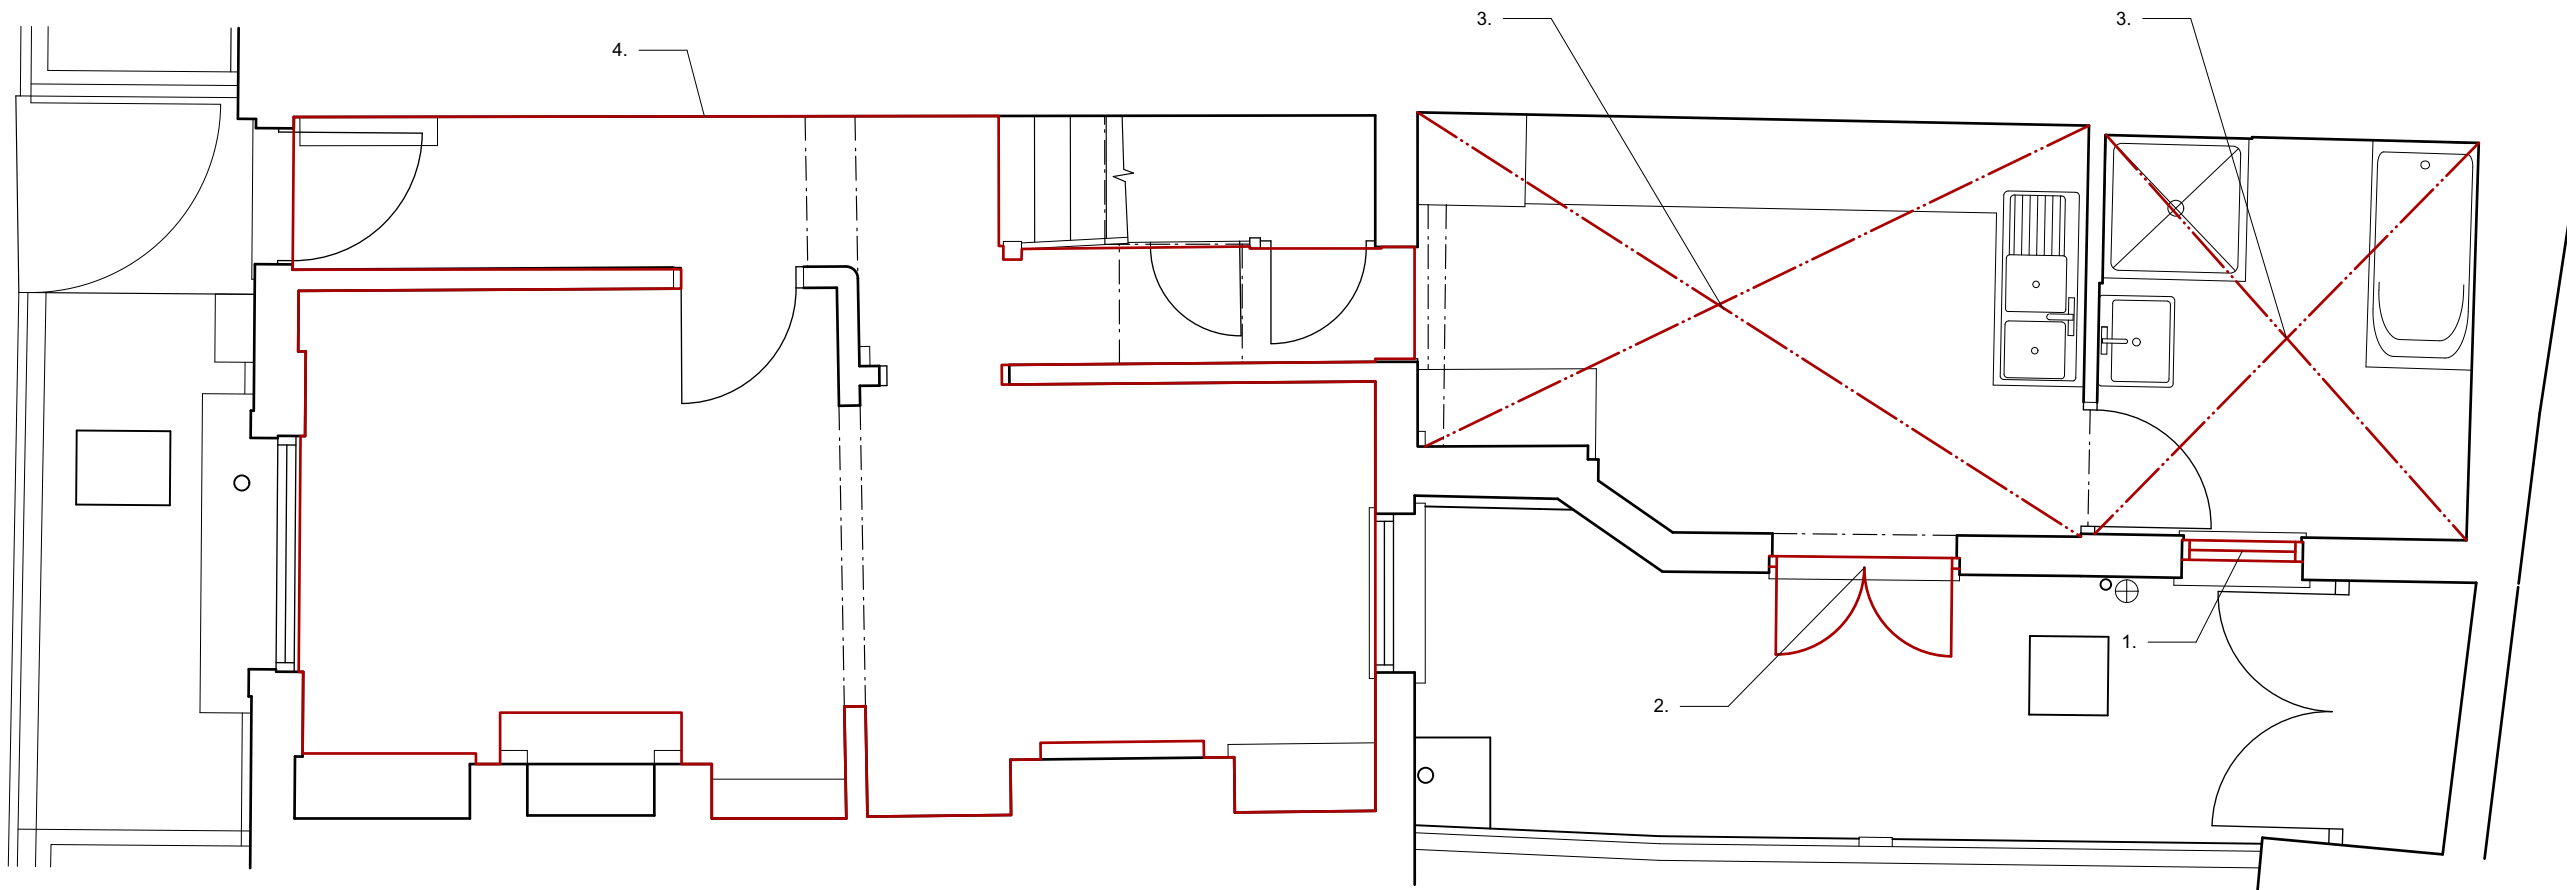

30.05.22 A Revised planning
- Works to original windows removed

date	rev	issue & comments
30.05.22	A	Revised planning - Works to original windows removed

PLANNING

OUTPOST

studio@outpostlondon.com

020 7928 2481

Purple Studio, Old Paradise Yard
20 Carlisle Lane, London, SE1 7LG

Project Title:
Job no. 148
23 Kelly Street, NW1 8PG

Drawing Title:
**Ground Floor
Demolition Plan**

Scale: 1:50@A3 Date: 30.05.22

Revision: Drawing No.:

A (DEM)_100

1 Ground Floor Demolition Plan
Scale: 1:50

