


THE COPYRIGHT DESIGN AND PATENTS ACT
THIS DRAWING IS THE COPYRIGHT OF OUTPOST
AND MUST NOT BE COPIED OR REPRODUCED, IN
WHOLE OR PART, BY ANY METHOD
WHATSOEVER, WITHOUT THE PRIOR WRITTEN
APPROVAL OF OUTPOST

NOTES

ALL SETTING OUT MUST BE CHECKED ON SITE ALL
LEVELS MUST BE CHECKED ON SITE
ALL DIMENSIONS MUST BE CHECKED ON SITE
DO NOT SCALE FROM THIS DRAWING
THIS DRAWING MUST NOT BE USED ON SITE
UNLESS ISSUED FOR CONSTRUCTION

Key:

1. New wood fibre / sheeps wool loft insulation
2. New roof finishes to main roof in line with style of existing
3. Enlarged attic hatch
4. Projection of solar panel from roof finishes limited to 200mm
5. Line of parapet to front of property

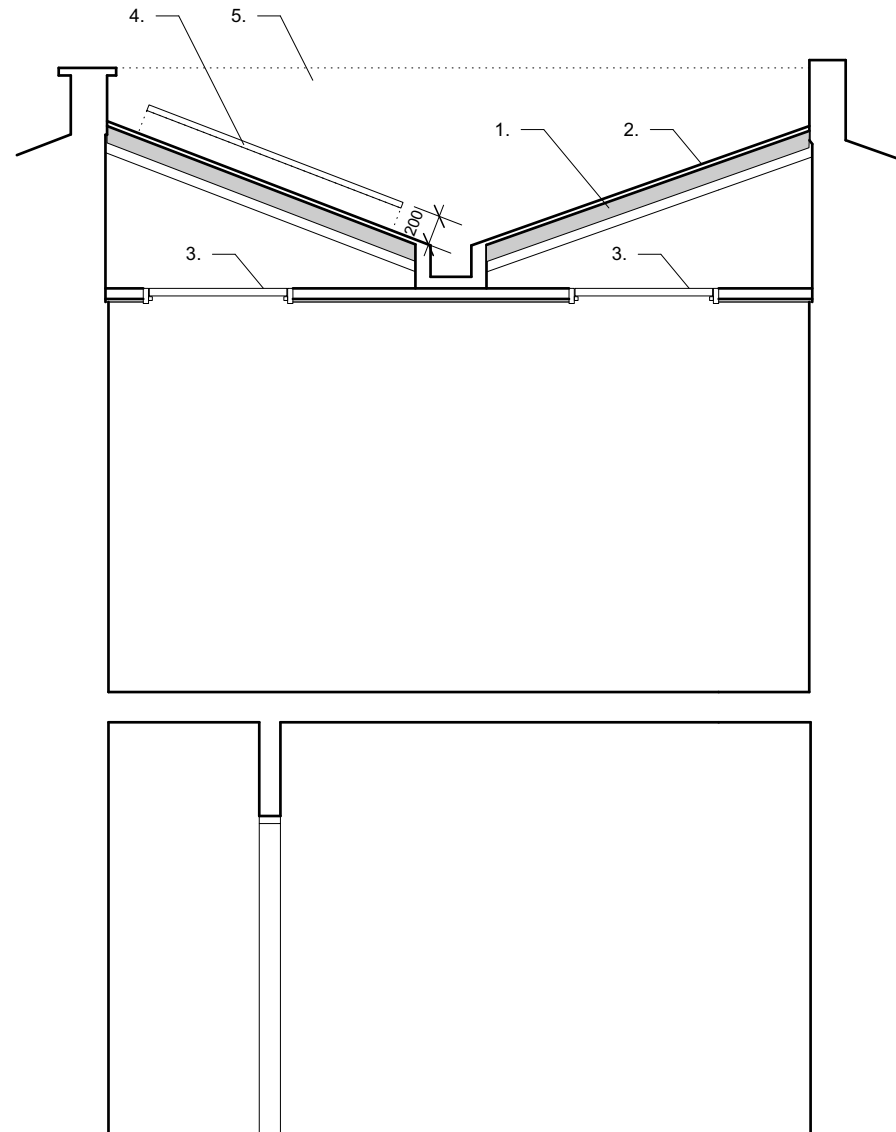

30.05.22 A Revised planning
- Projection added to solar panel
- Attic hatches adjusted

date rev issue & comments

PLANNING

OUTPOST

studio@outpostlondon.com

020 7928 2481

Purple Studio, Old Paradise Yard
20 Carlisle Lane, London, SE1 7LG

Project Title:

Job no. 148
23 Kelly Street, NW1 8PG

Drawing Title:

As Proposed
Section BB

Scale: 1:50@A3 Date: 30.05.22

Revision: Drawing No.:

A (GA)_301

1 As Proposed Section BB
Scale: 1:50

