


Location Plan
Scale: 1:1250

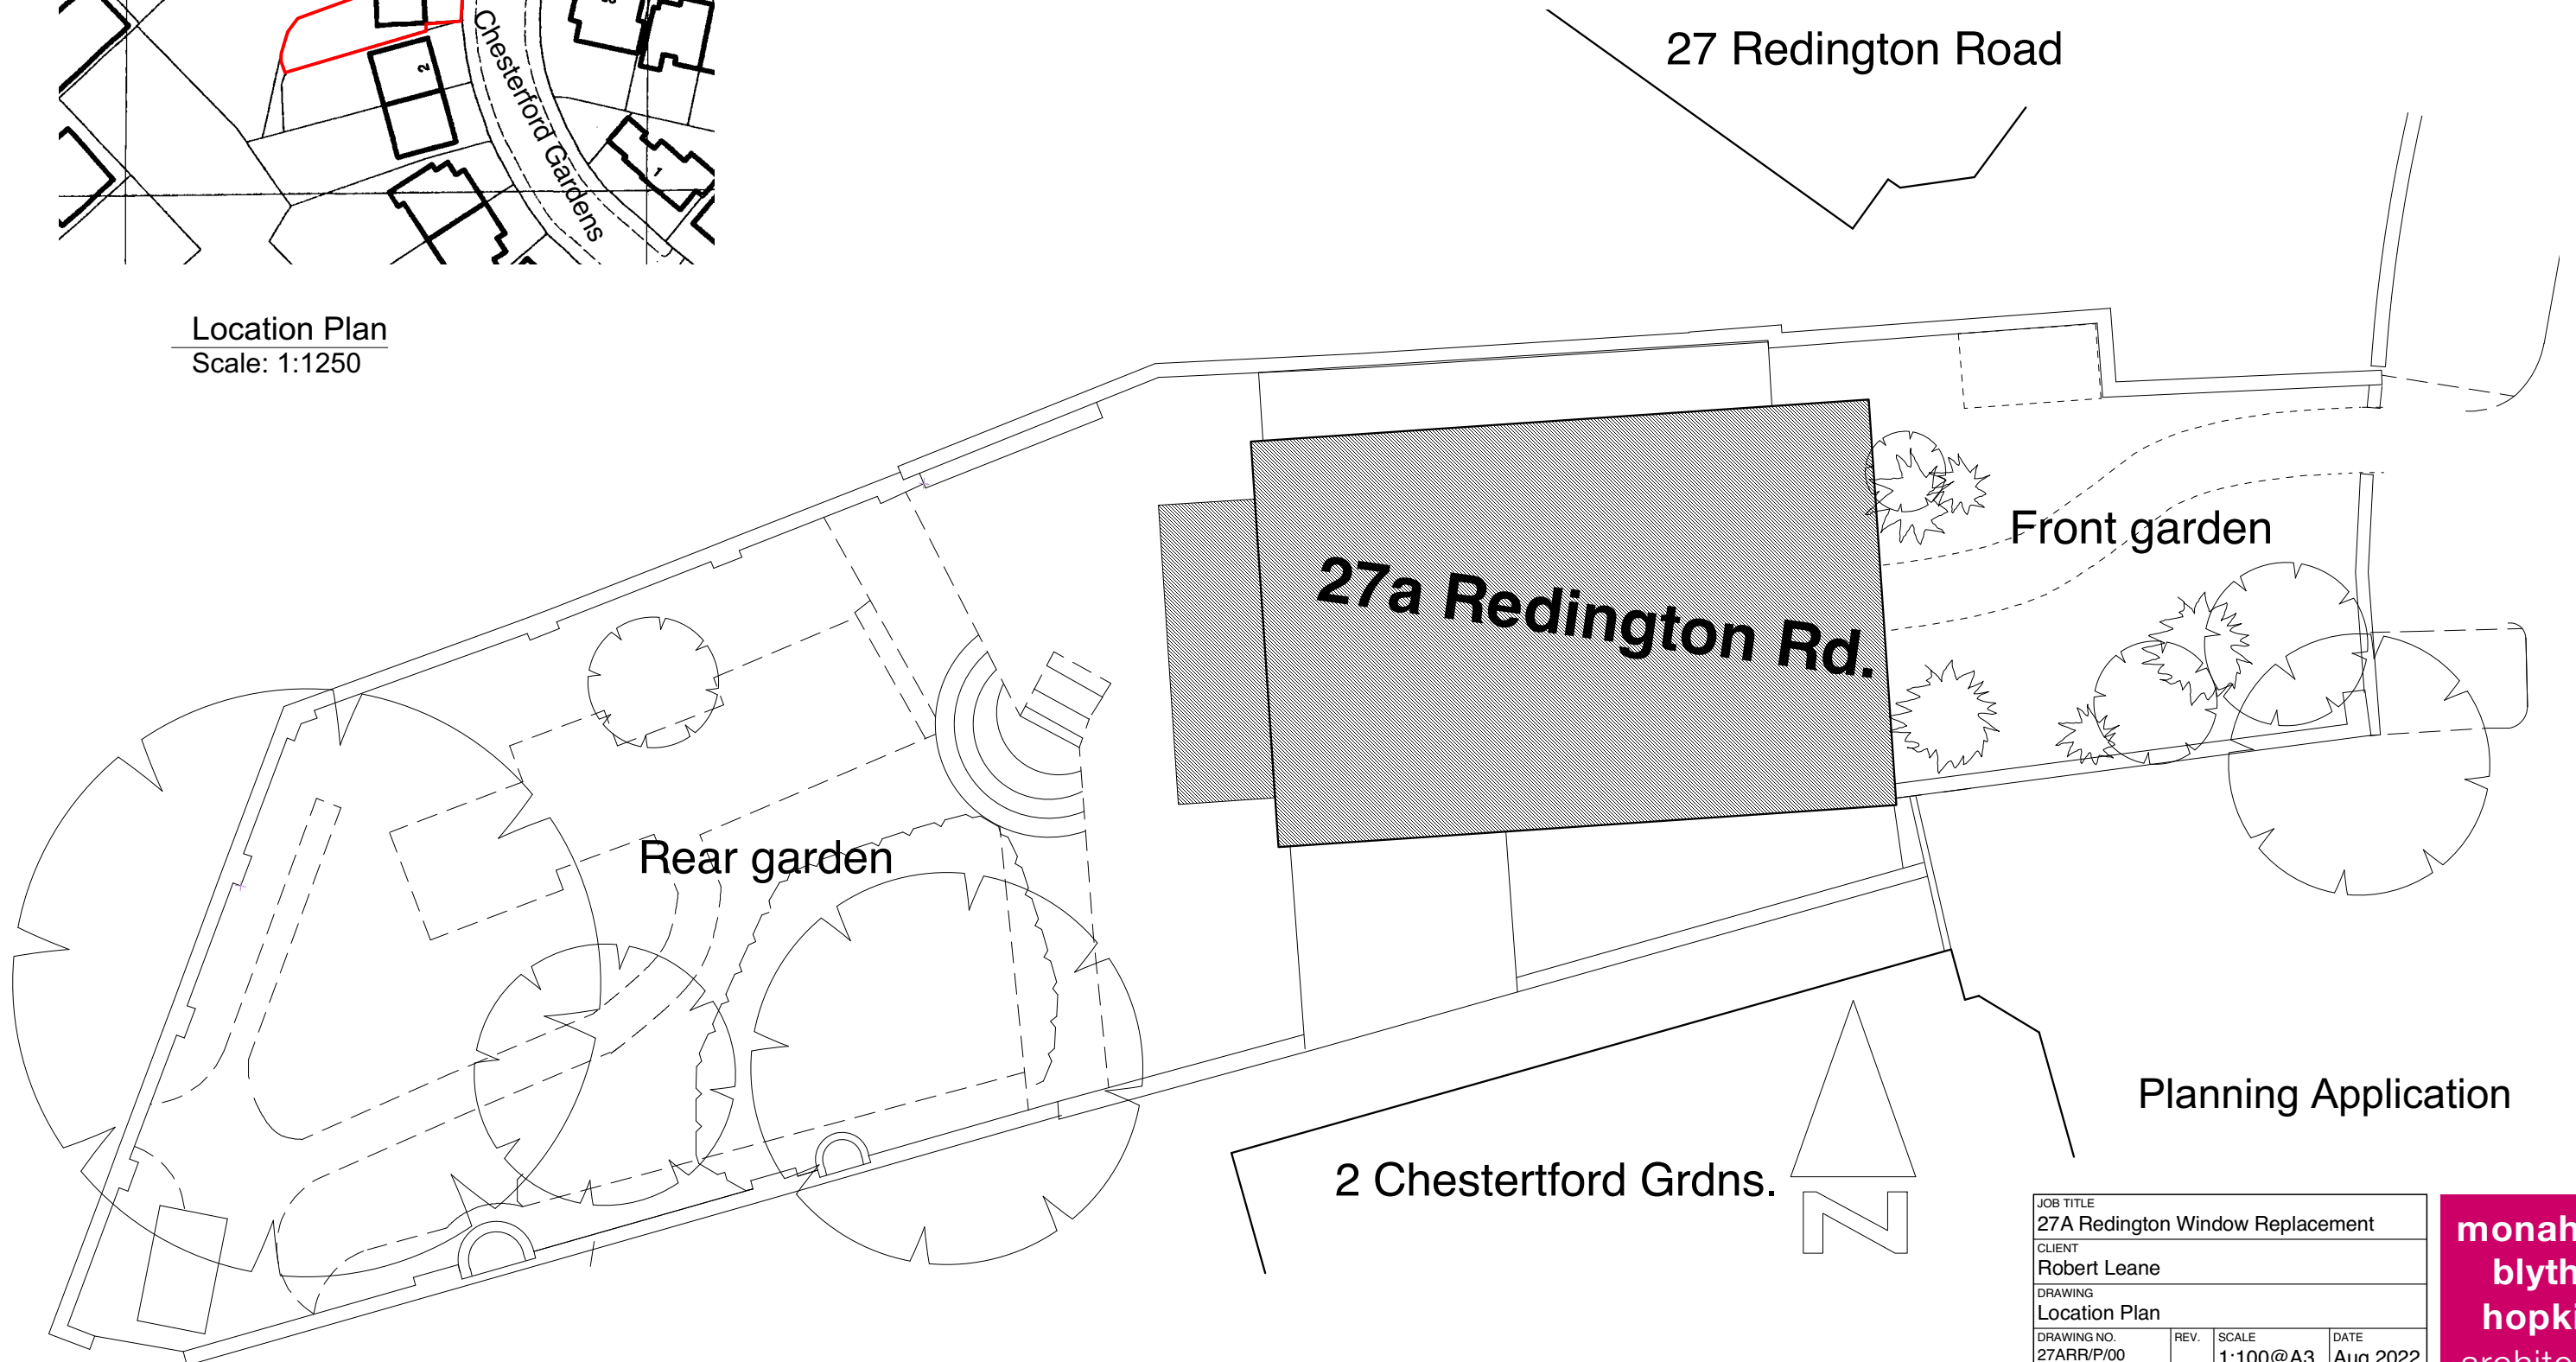

Planning Application

JOB TITLE			
27A Redington Window Replacement			
CLIENT			
Robert Leane			
DRAWING			
Location Plan			
DRAWING NO.	REV.	SCALE	DATE
27ARR/P/00		1:100@A3	Aug 2022
All dimensions must be checked on site and not scaled from this drawing.			

