


# Location Plan - NW3 4NS

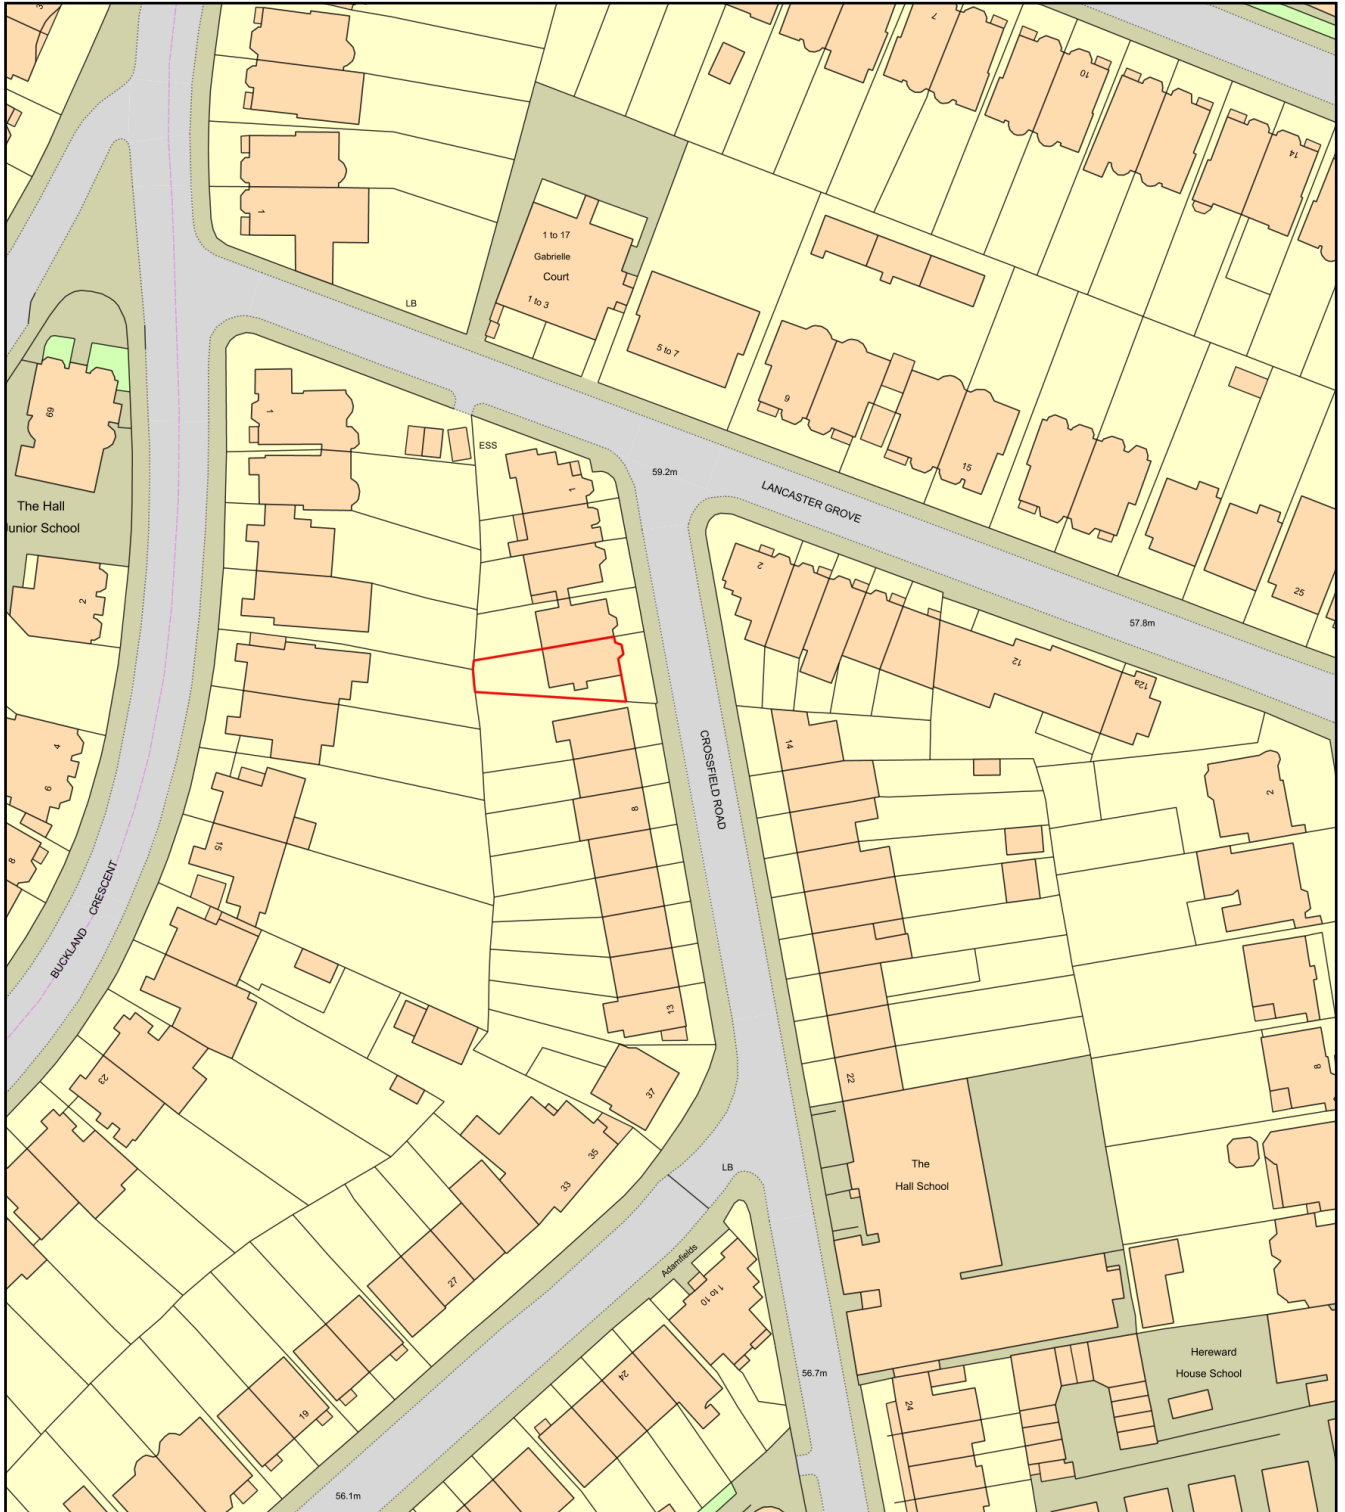

Plan Produced for: Rebecca Hopkirk  
Date Produced: 25 Jul 2022  
Plan Reference Number: TQRQM22206142700125  
Scale: 1:1250 @ A4