


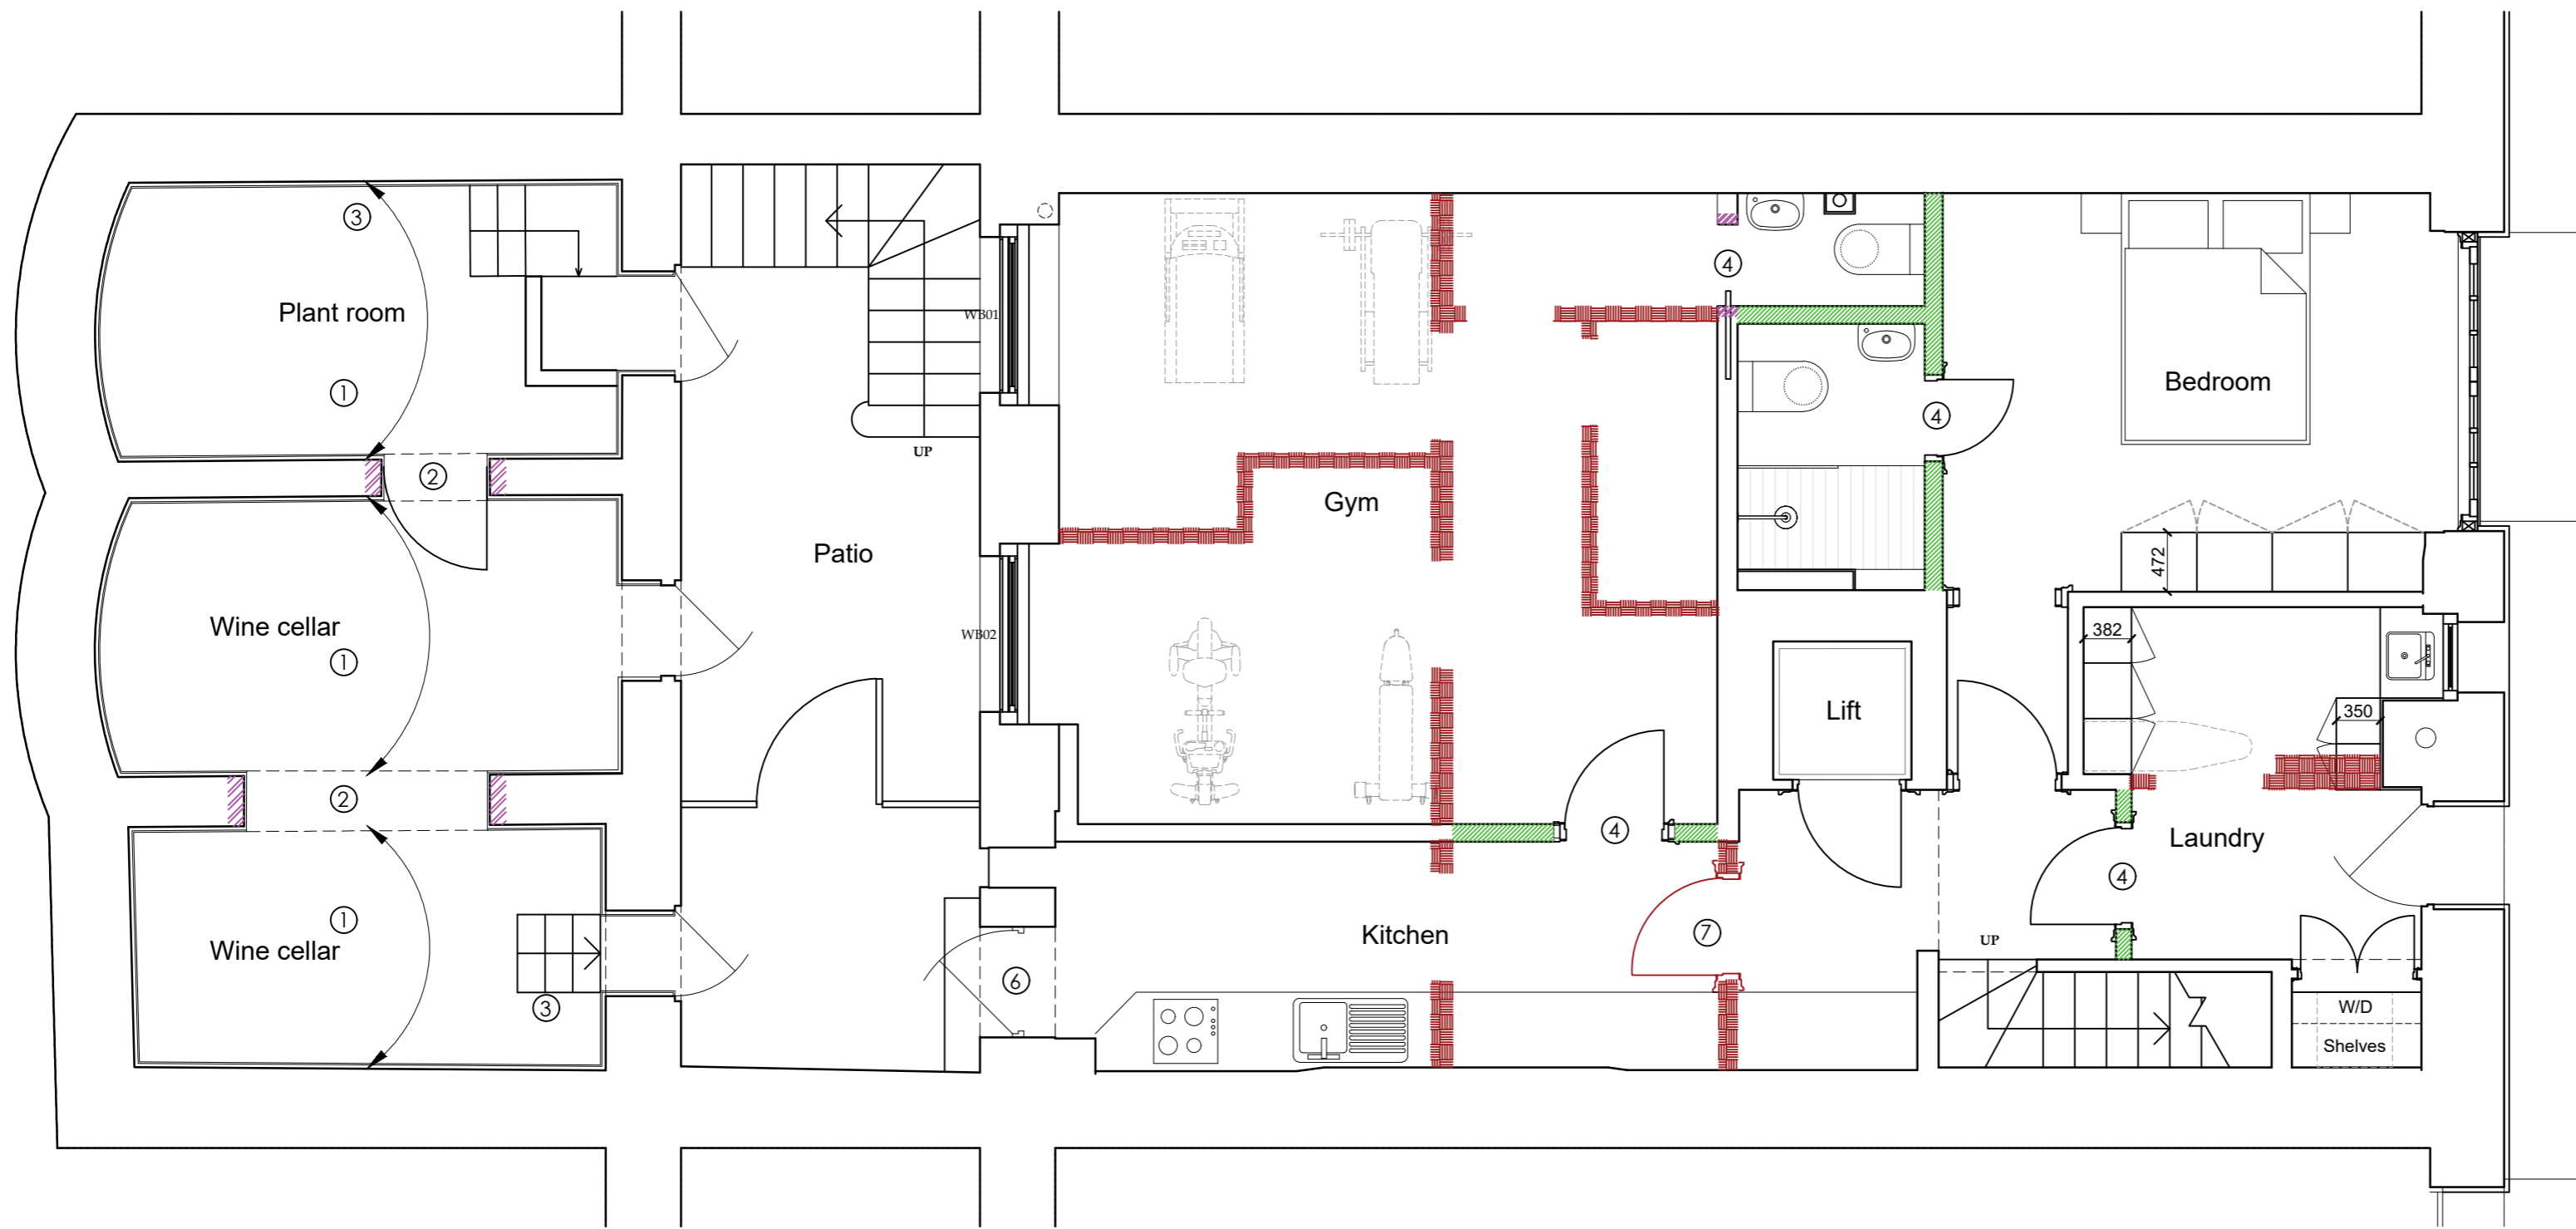



REVISIONS
Rev A 23-05-2022
 - Vaults' floor level increased by 100mm.
REV B 01-08-2022
 - Security glass windows omitted.
 - Door on the lift area omitted.
 - Door on kitchen area to be replaced with security glass.

NOTES



- 1. Vaults floor level lowered by 760mm from lightwell level
- 2. New openings between vaults
- 3. New stairs
- 4. New door
- 5. New steps
- 6. Door to be replaced with security glass
- 7. Door to be removed

	New walls / partitions / floors
	Partition omitted
	Infilled walls
	New openings

26 CHESTER TERRACE
 LONDON, NW1 4ND

**PROPOSED
 BASEMENT FLOOR
 PLAN**

DWG No: 26CT-P100B

SCALE: 1:50 @ A2

DATE: SEPT 2021



48 PARKHILL ROAD, LONDON NW3 2YP
 TEL 020 7482 4420 - FAX 020 7482 4186
 MAIL@BELSIZEARCHITECTS.COM

© COPYRIGHT
 NOT TO BE REPRODUCED OR USED
 WITHOUT PERMISSION

