
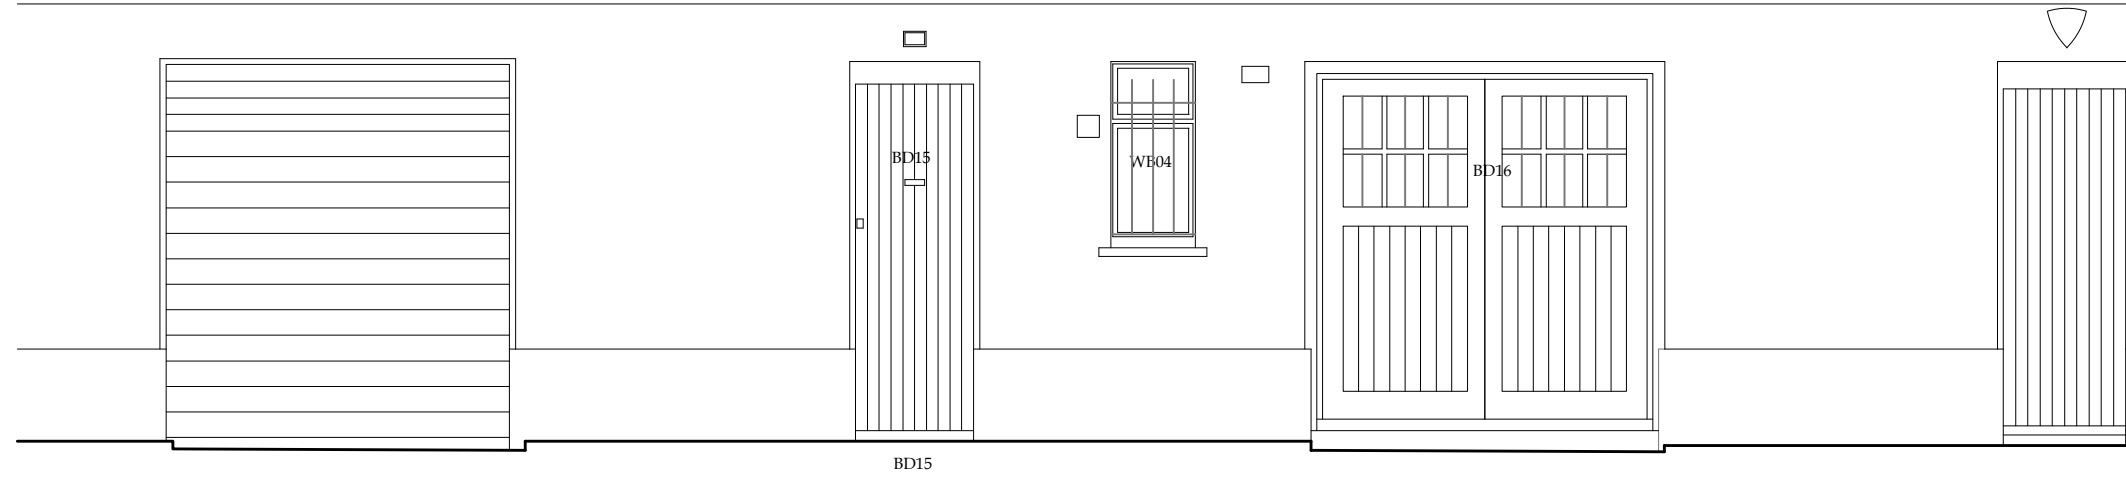
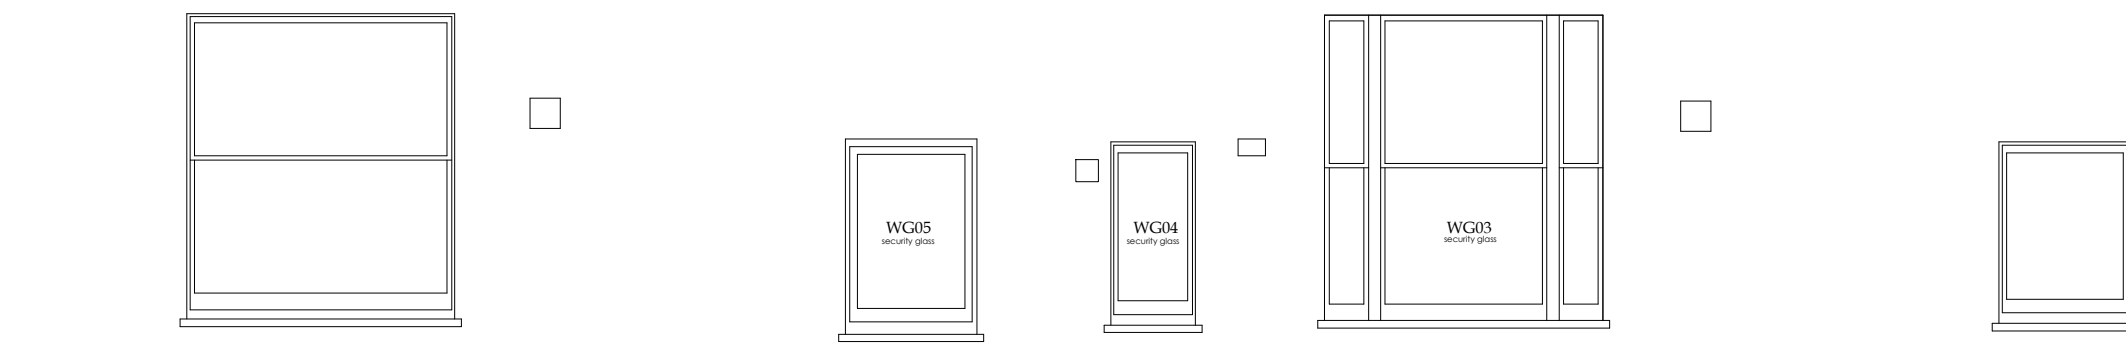


REVISIONS

NOTES

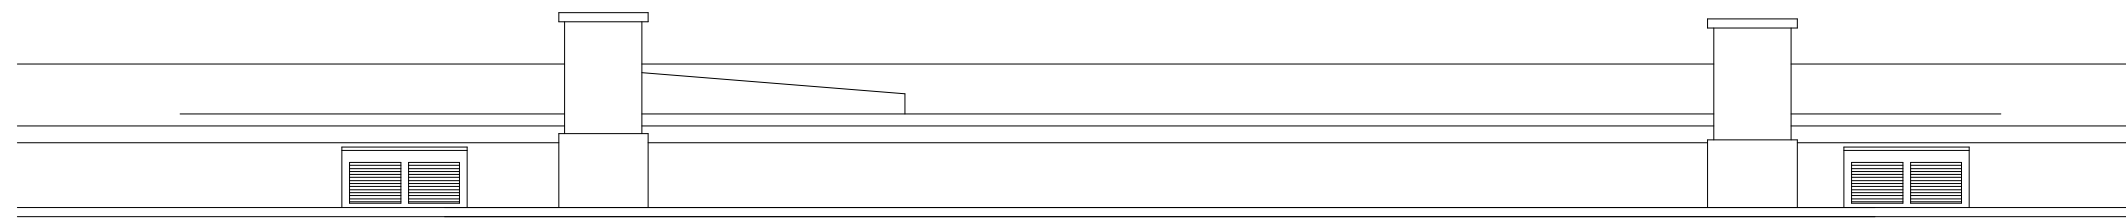

26 CHESTER TERRACE
LONDON, NW1 4ND

**PROPOSED EAST
ELEVATION**

DWG No: 26CT-P201

SCALE: 1:50 @ A2

DATE: SEPT 2021



48 PARKHILL ROAD, LONDON NW3 2YP
TEL 020 7482 4420 - FAX 020 7482 4186
MAIL@BELSIZEARCHITECTS.COM

© COPYRIGHT
NOT TO BE REPRODUCED OR USED
WITHOUT PERMISSION

