




21 Park Square East, London, NW1 4LH

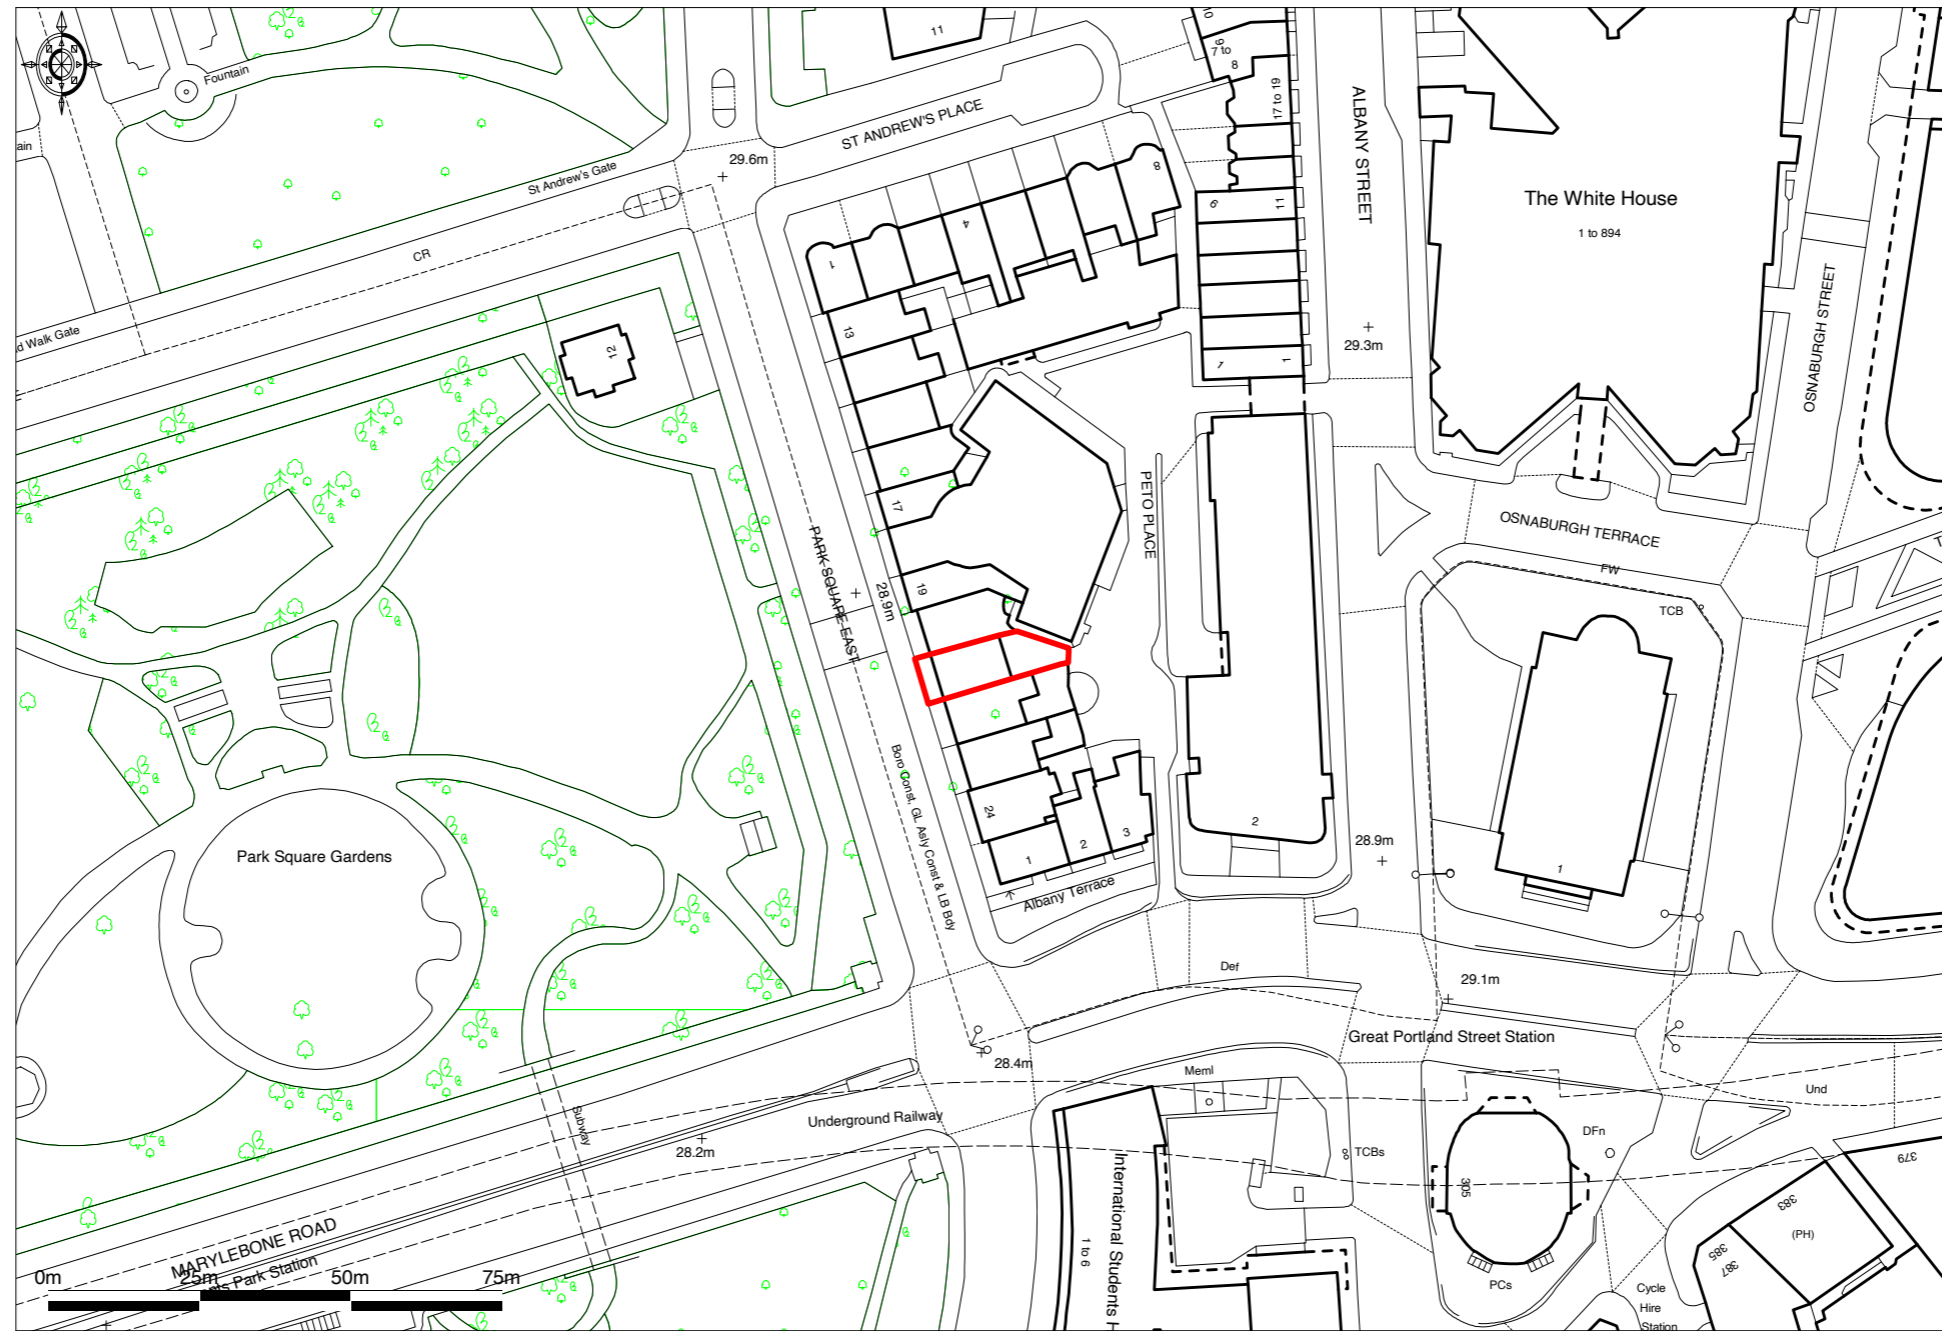

Ordnance Survey © Crown Copyright 2012. All rights reserved. Licence number 100020449. Plotted Scale - 1:1250

1:1250 Location Plan

<p>MIRA A-Architecture &amp; Engineering Ltd</p> <p>33 Cavendish Square Tel: +44 (0) 207 544 8477 info@mira-a.com</p> <p>London W1G 0PW Fax: +44 (0) 207 544 8401 www.mira-a.com</p>	<p>Client: Private</p> <p>21 Park Square East London NW1 4LH</p>	<p>Drawing Title:</p> <p>Location Plan</p>	<p>Job Title:</p> <p>Existing Front Steps, Repair and Replace to Match Existing</p>	<p>Drawing No:</p> <p>900/101</p> <p>Drawn By: DS Checked By: AE</p>	<p>Drawing Scale:</p> <p>1:1250 A3</p>	<p>Date:</p> <p>July 2022</p>	<p>Stage:</p> <p>Listed Building Consent</p>	<p>Revision:</p> <p>All design, ideas, and arrangements as indicated on these drawings are the legal property of MIRA A - Architecture Engineering Product Design Limited and will be restricted to the original site and specific project for which they were prepared. There shall be no changes or deviations from these drawings and documents without the written consent. Visual contact with these drawings shall constitute prima facie evidence of the acceptance of all these restrictions without prejudice.</p>	<p>LONDON</p> <p>RIBA  </p>
<p>© 2022 MIRA A - Architecture Engineering Product Design Limited. The copyright in this drawing is the property of MIRA A - Architecture &amp; Engineering Product Design Limited without whose express written consent it may not be used, published or reproduced in any form.</p>									