




WINDOW TYPE 1
Ground Floor
Elevation and Section

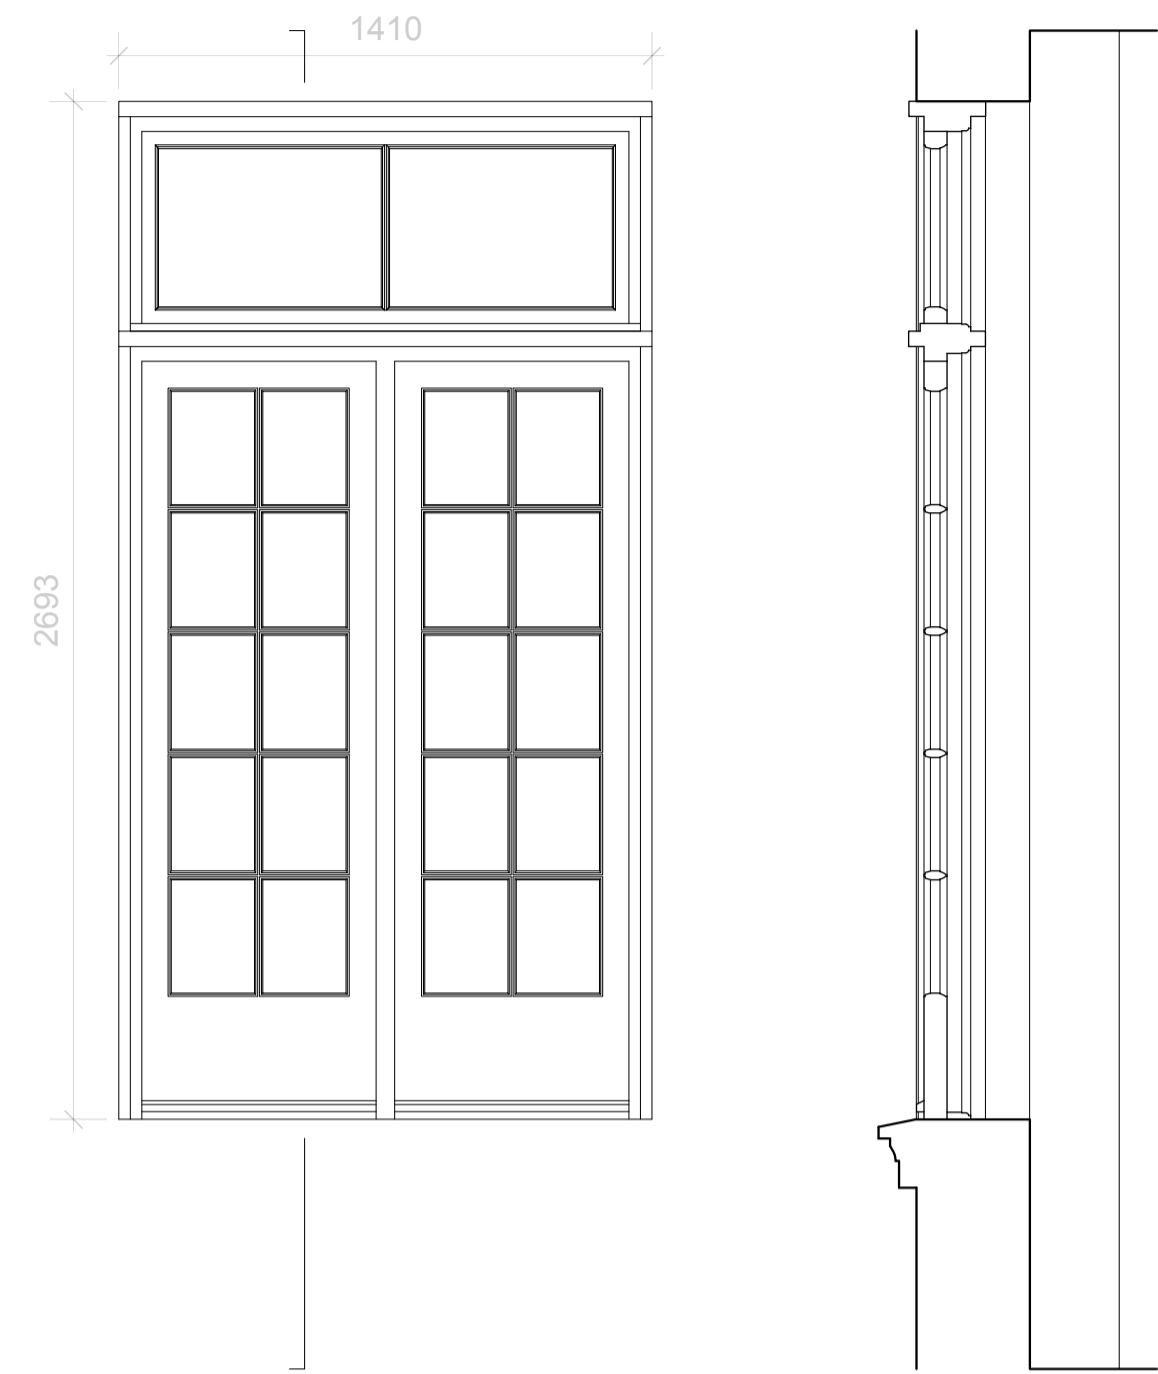


WINDOW TYPE 2
Ground Floor
Elevation and Section

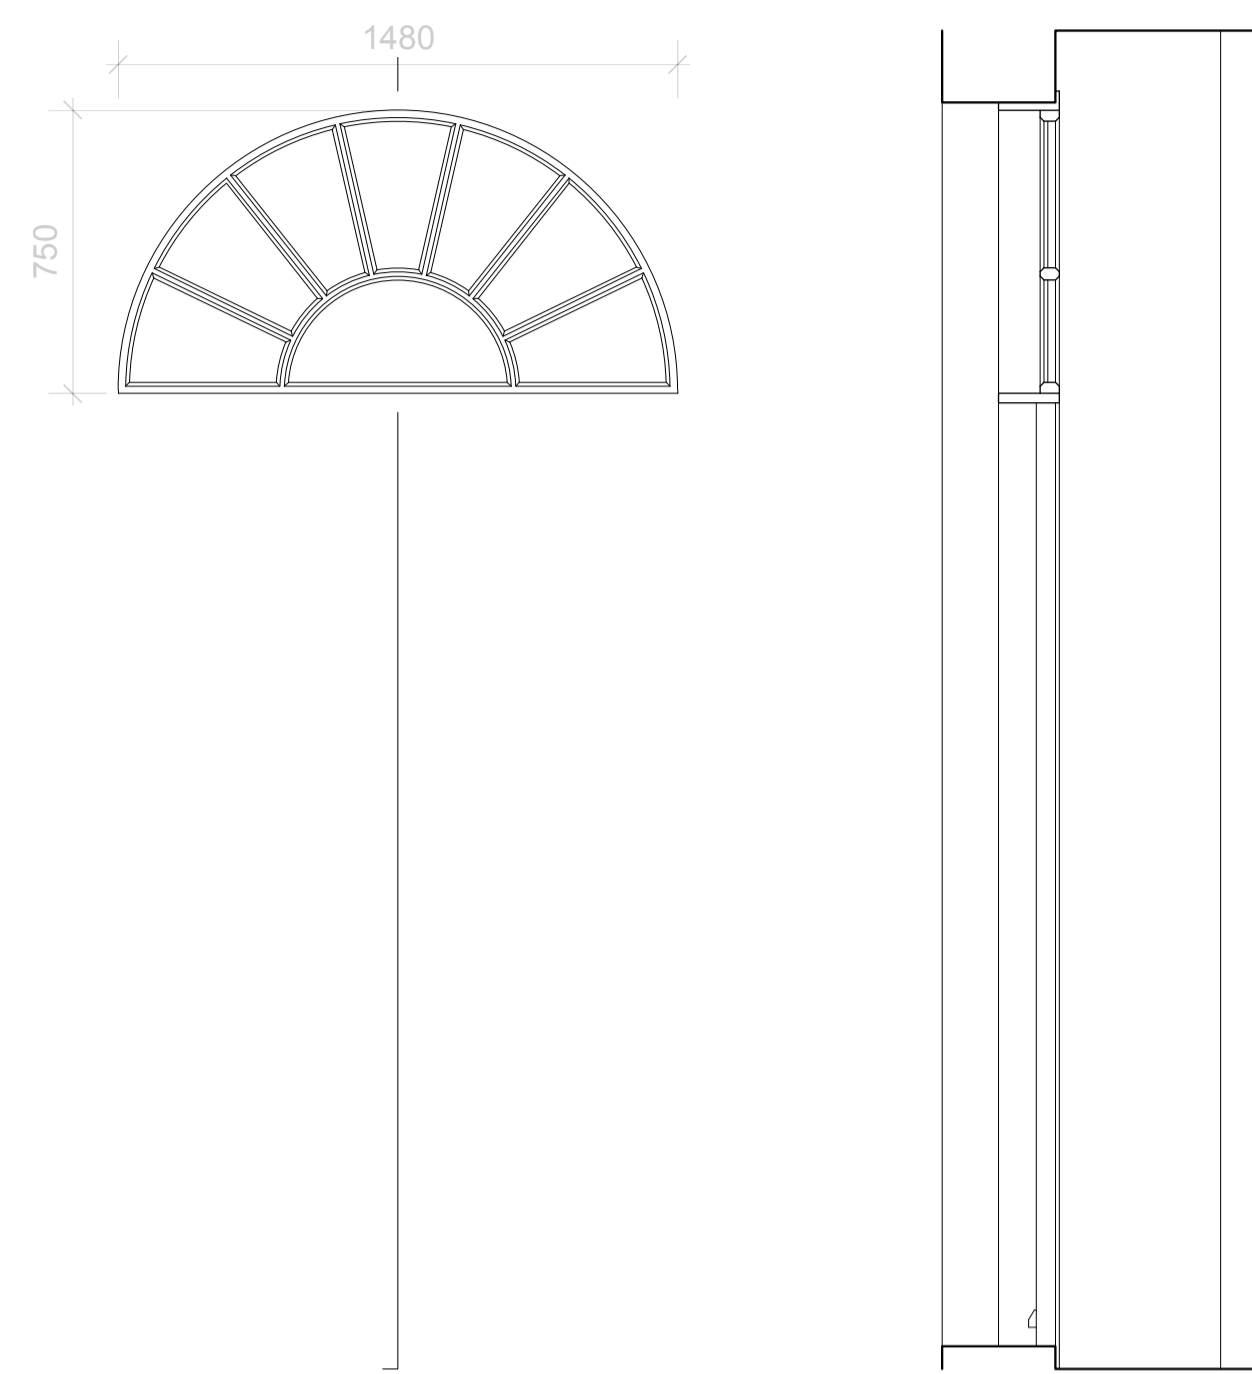


WINDOW TYPE 3
Ground Floor
Elevation and Section

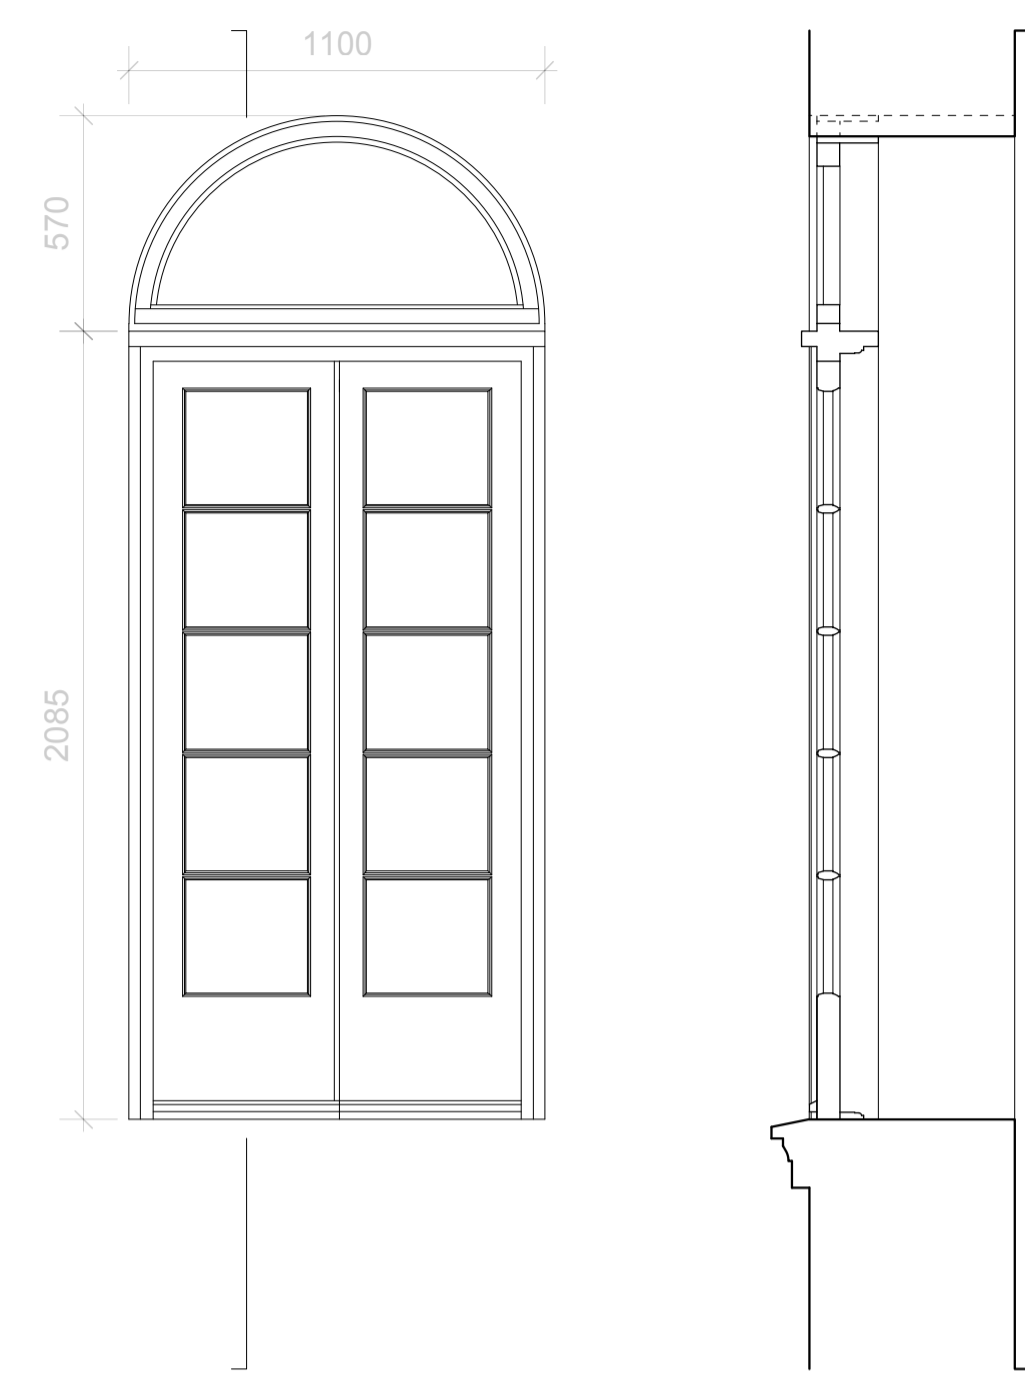


WINDOW TYPE 4
Ground Floor
Elevation and Section

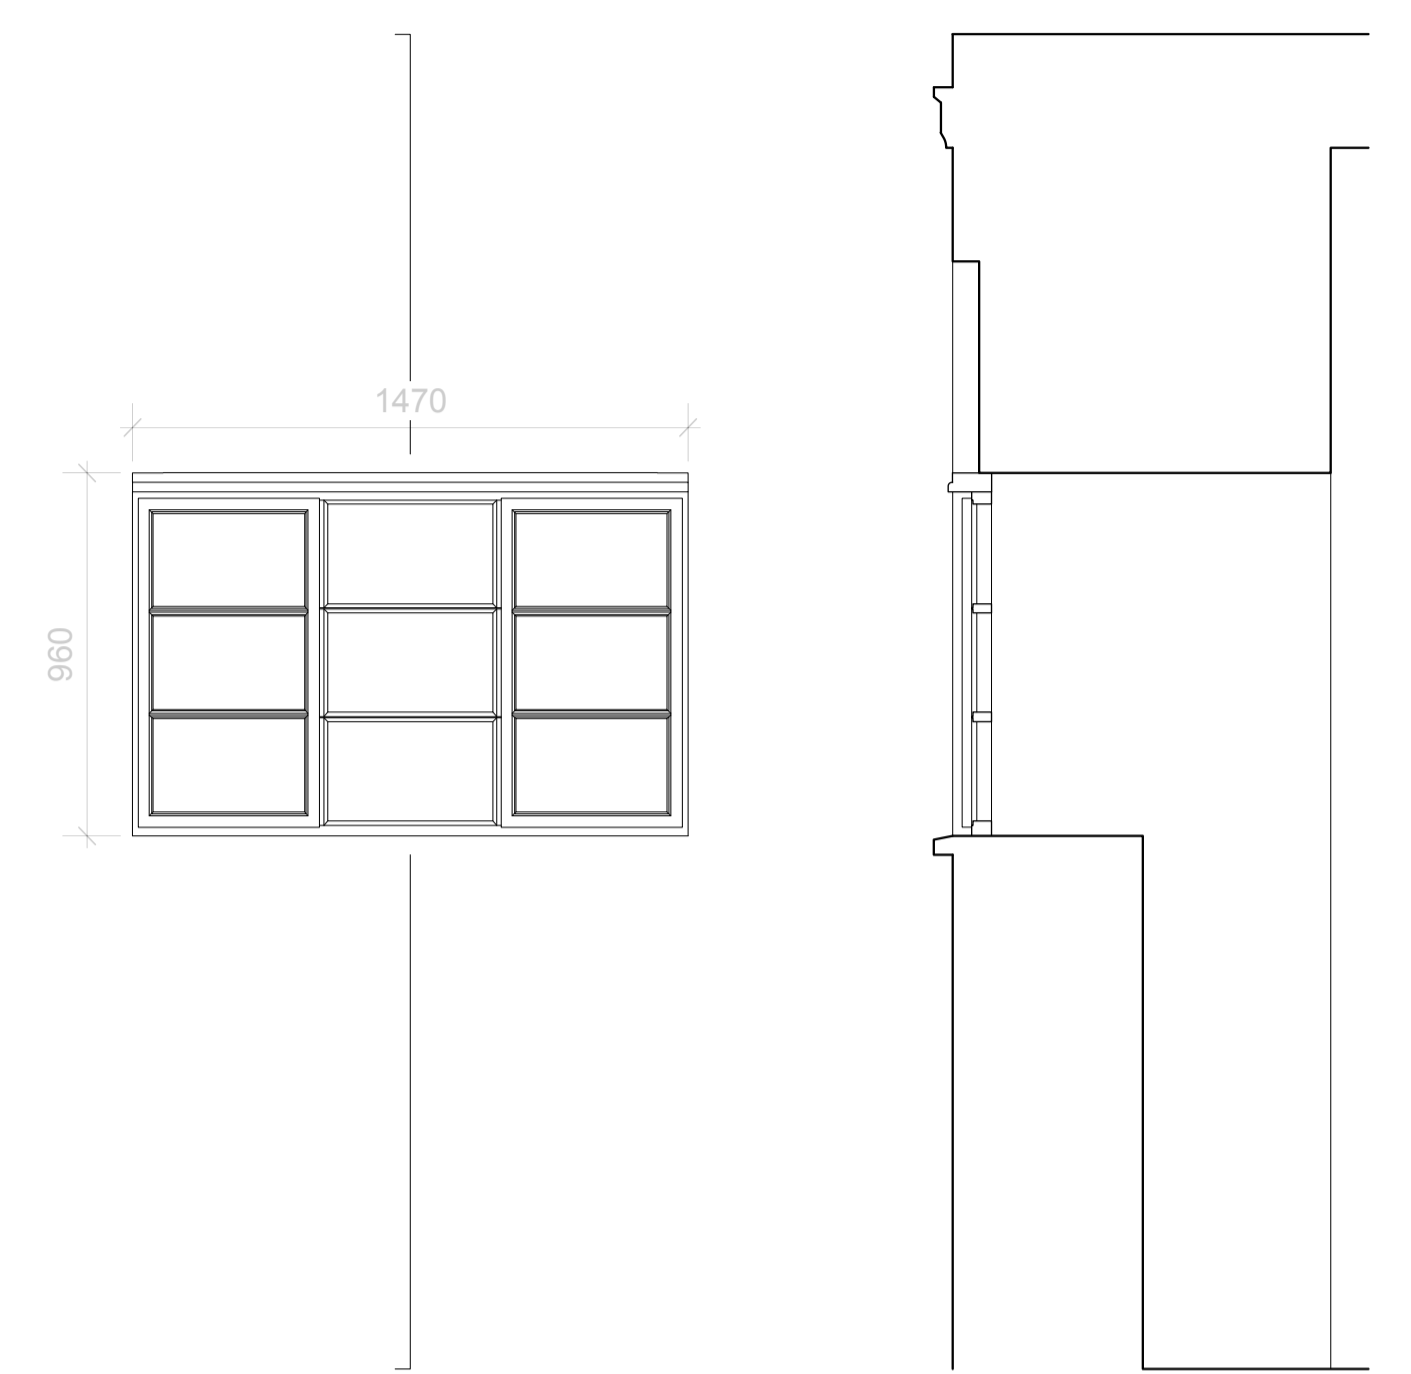


WINDOW TYPE 5
Ground Floor Roger Street Extension
Elevation and Section

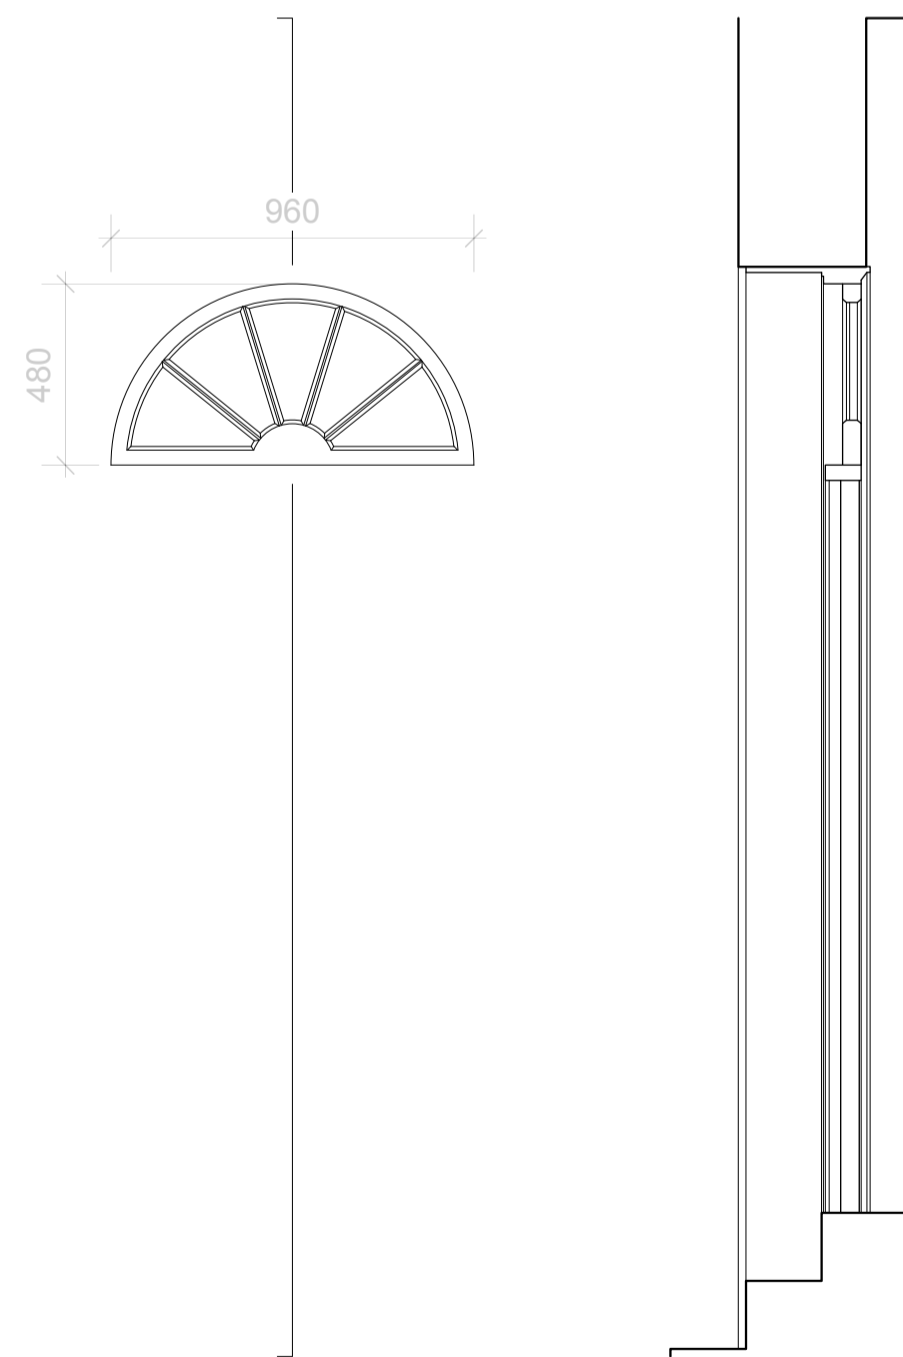


WINDOW TYPES 6, 7, 8, 9
Ground Floor Roger Street Extension
Elevation and Section

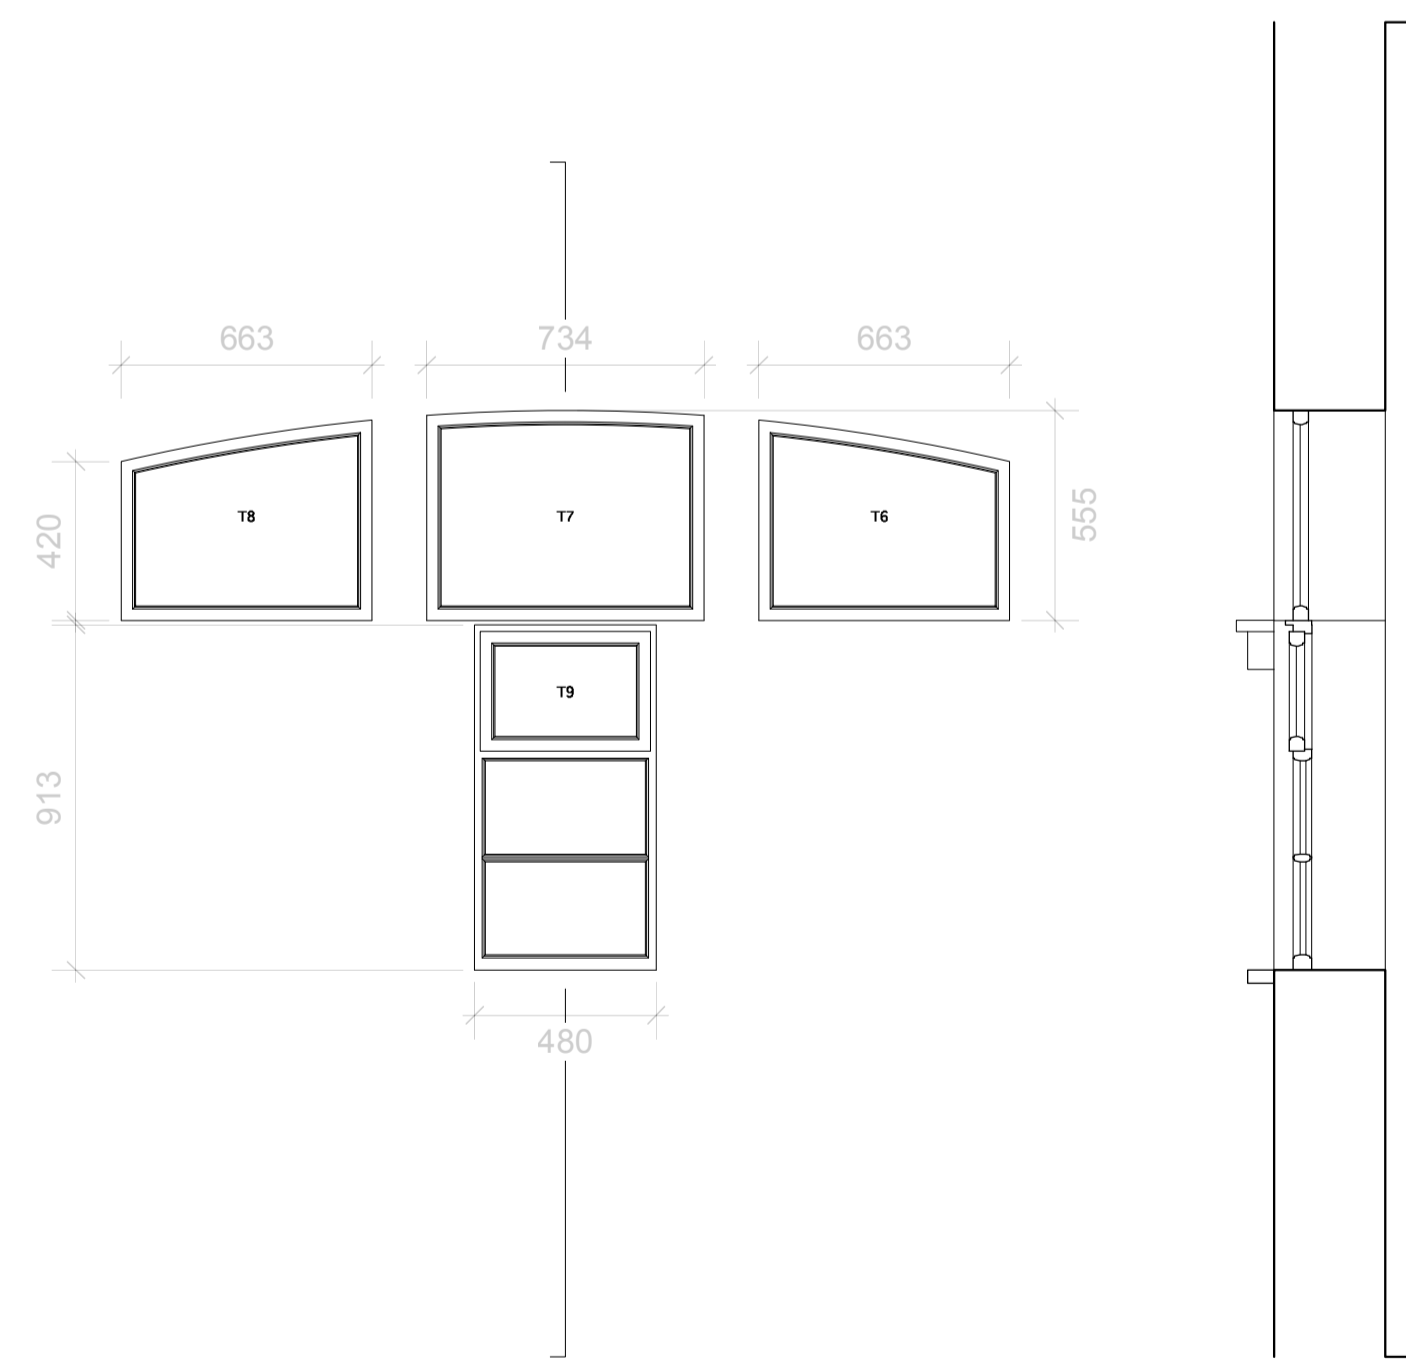

WINDOW TYPES 6, 7, 8, 10
Ground Floor Roger Street Extension
Elevation and Section

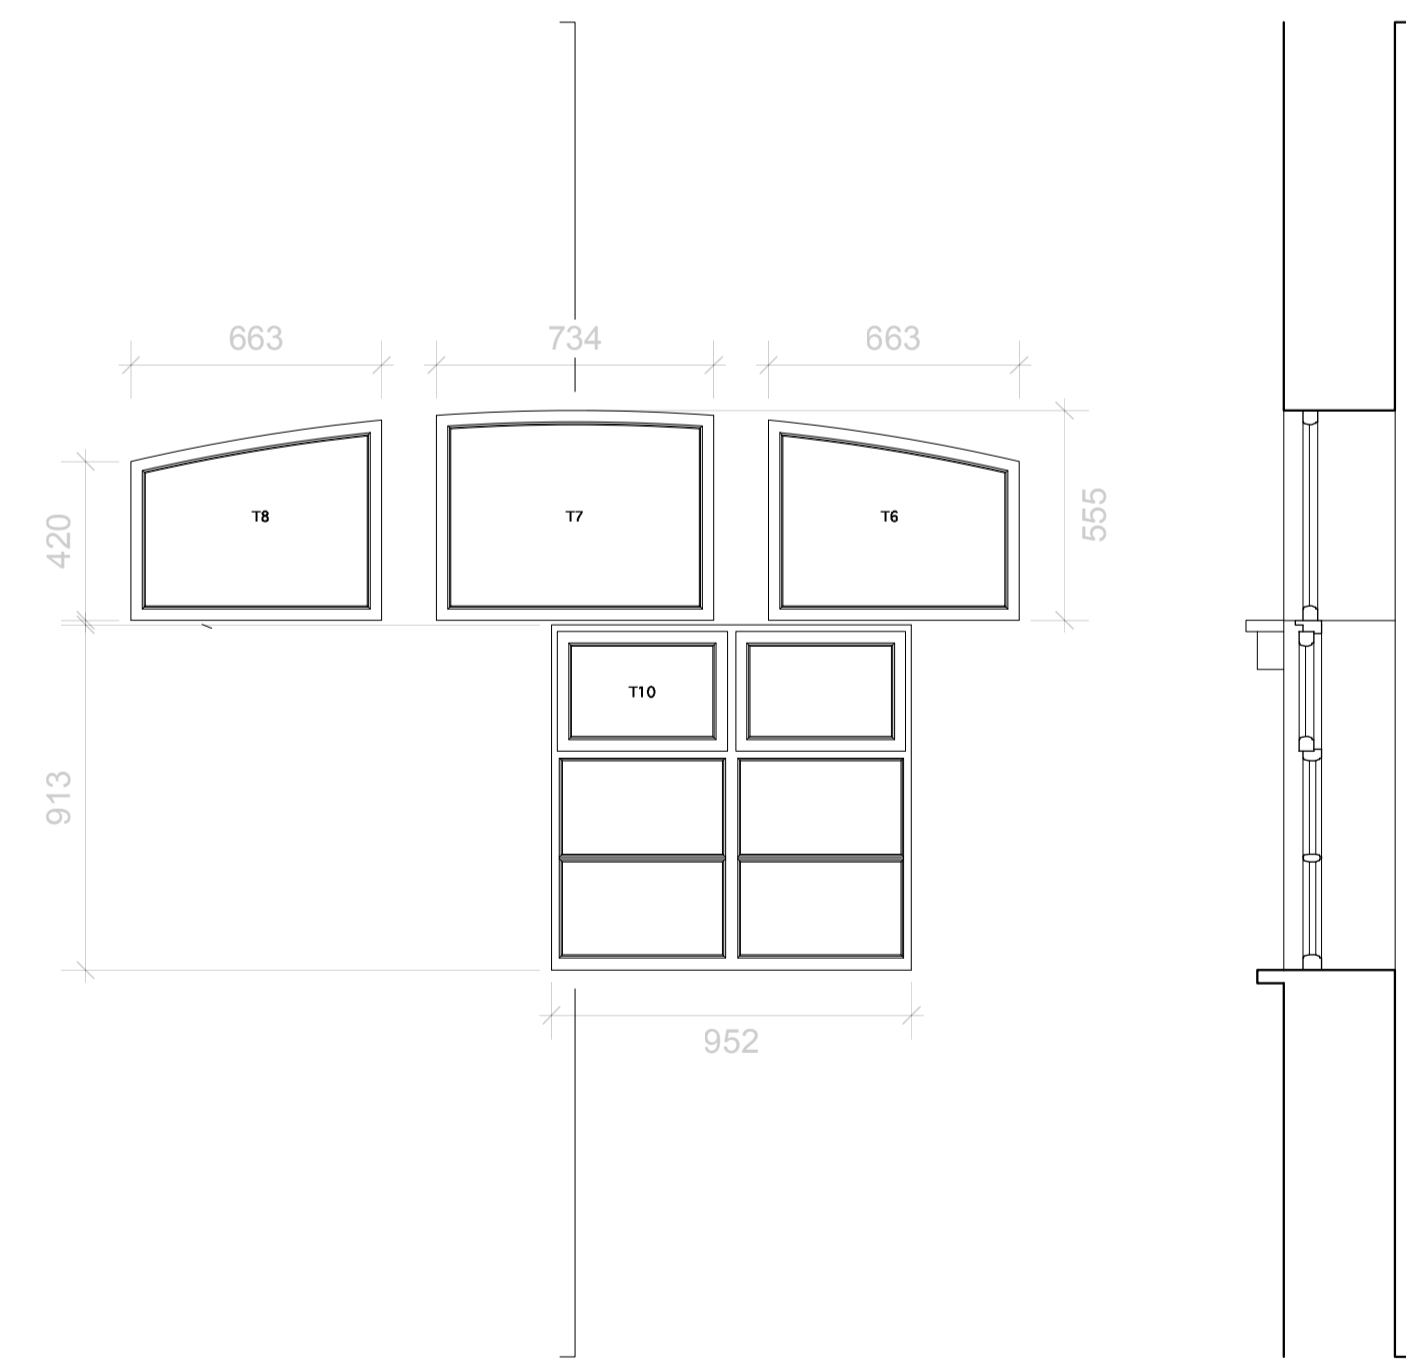

WINDOW TYPES 11, 12, 13
Ground Floor Roger Street Extension
Elevation and Section

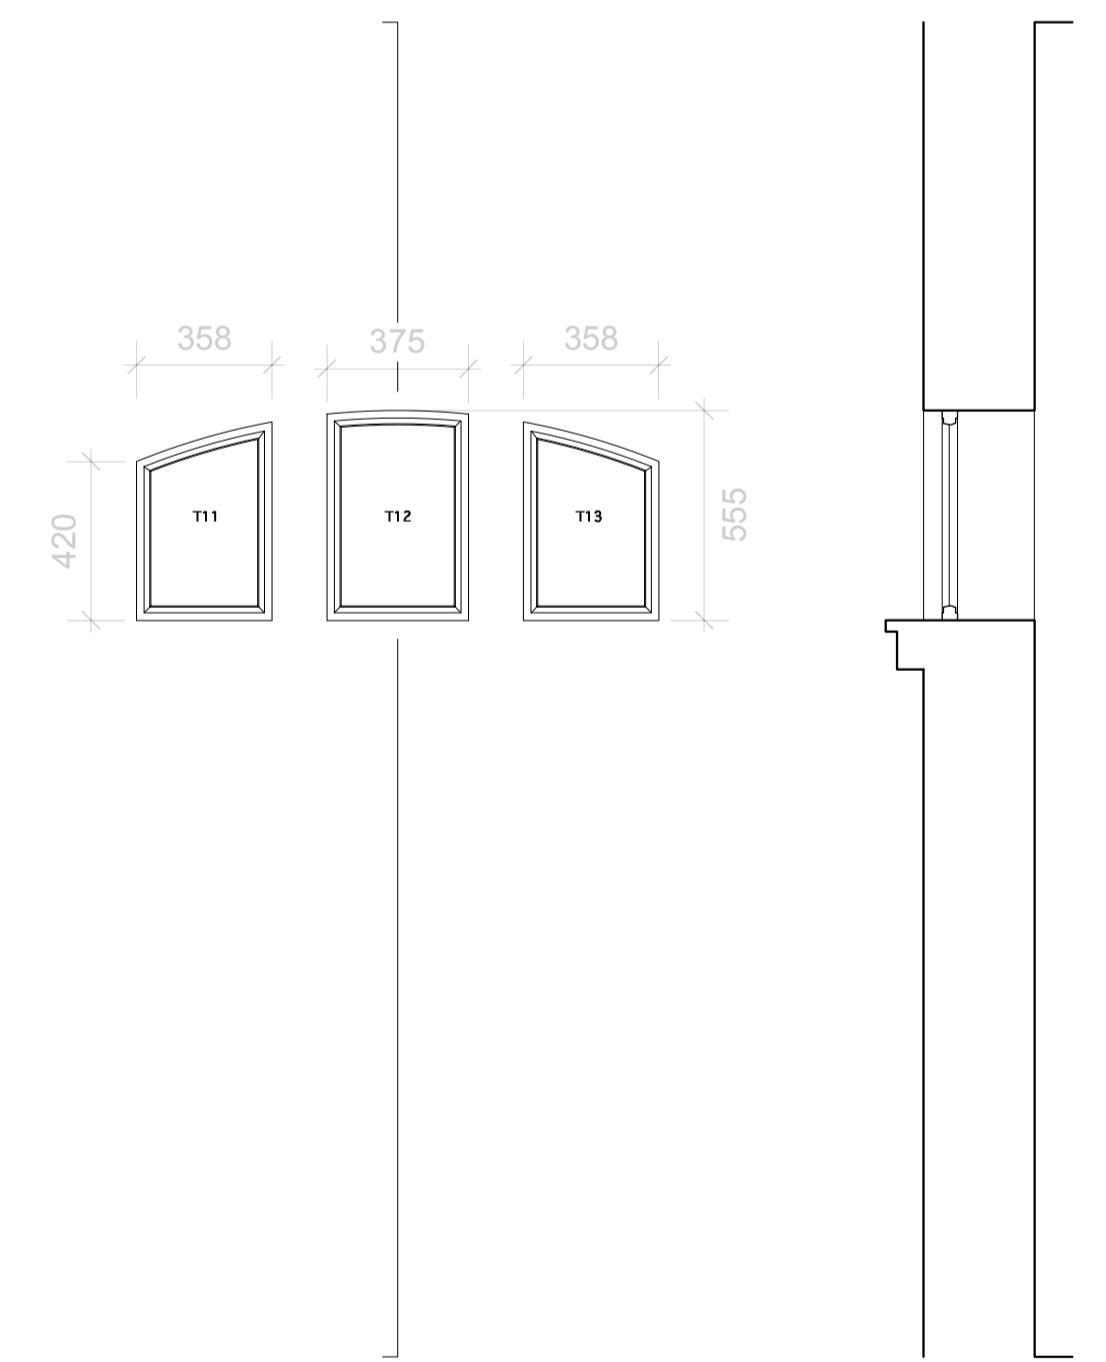

General Notes:
All dimensions to be checked on site. All dimensions in mm.
DO NOT SCALE drawing.
Burrell & Mistry Ltd. is a limited company registered in the UK.
© All drawings and designs remain the copyright of Burrell & Mistry Ltd.

Drawing to be read in conjunction with all contract documents.
Verify all existing conditions and dimensions on site.
If in doubt, the contractor is to seek the advice of the employer's representative,
site architect and engineer.

Rev. Chk. Revision Description

Project Title Doughty Street		Site Address 1 Doughty Street, London WC1N 2PH		Client	
Drawing Title Existing Reveal/Window Frame Placements, Window Types 1-13			Project Number 1218		Drawing Number 1218/9/1
Scale 1:20 @ A1	Date 12/08/21	Drawn By IT	Checked By JB	Status Planning	Rev.

burrell&mistry

7a Lamb's Conduit Passage, London, WC1R 4RG, UK T: +44(0)20 7092 3081/82 E: post@burrellmistry.com