


1 Door Jamb Detail - Architrave
Scale: Actual Size

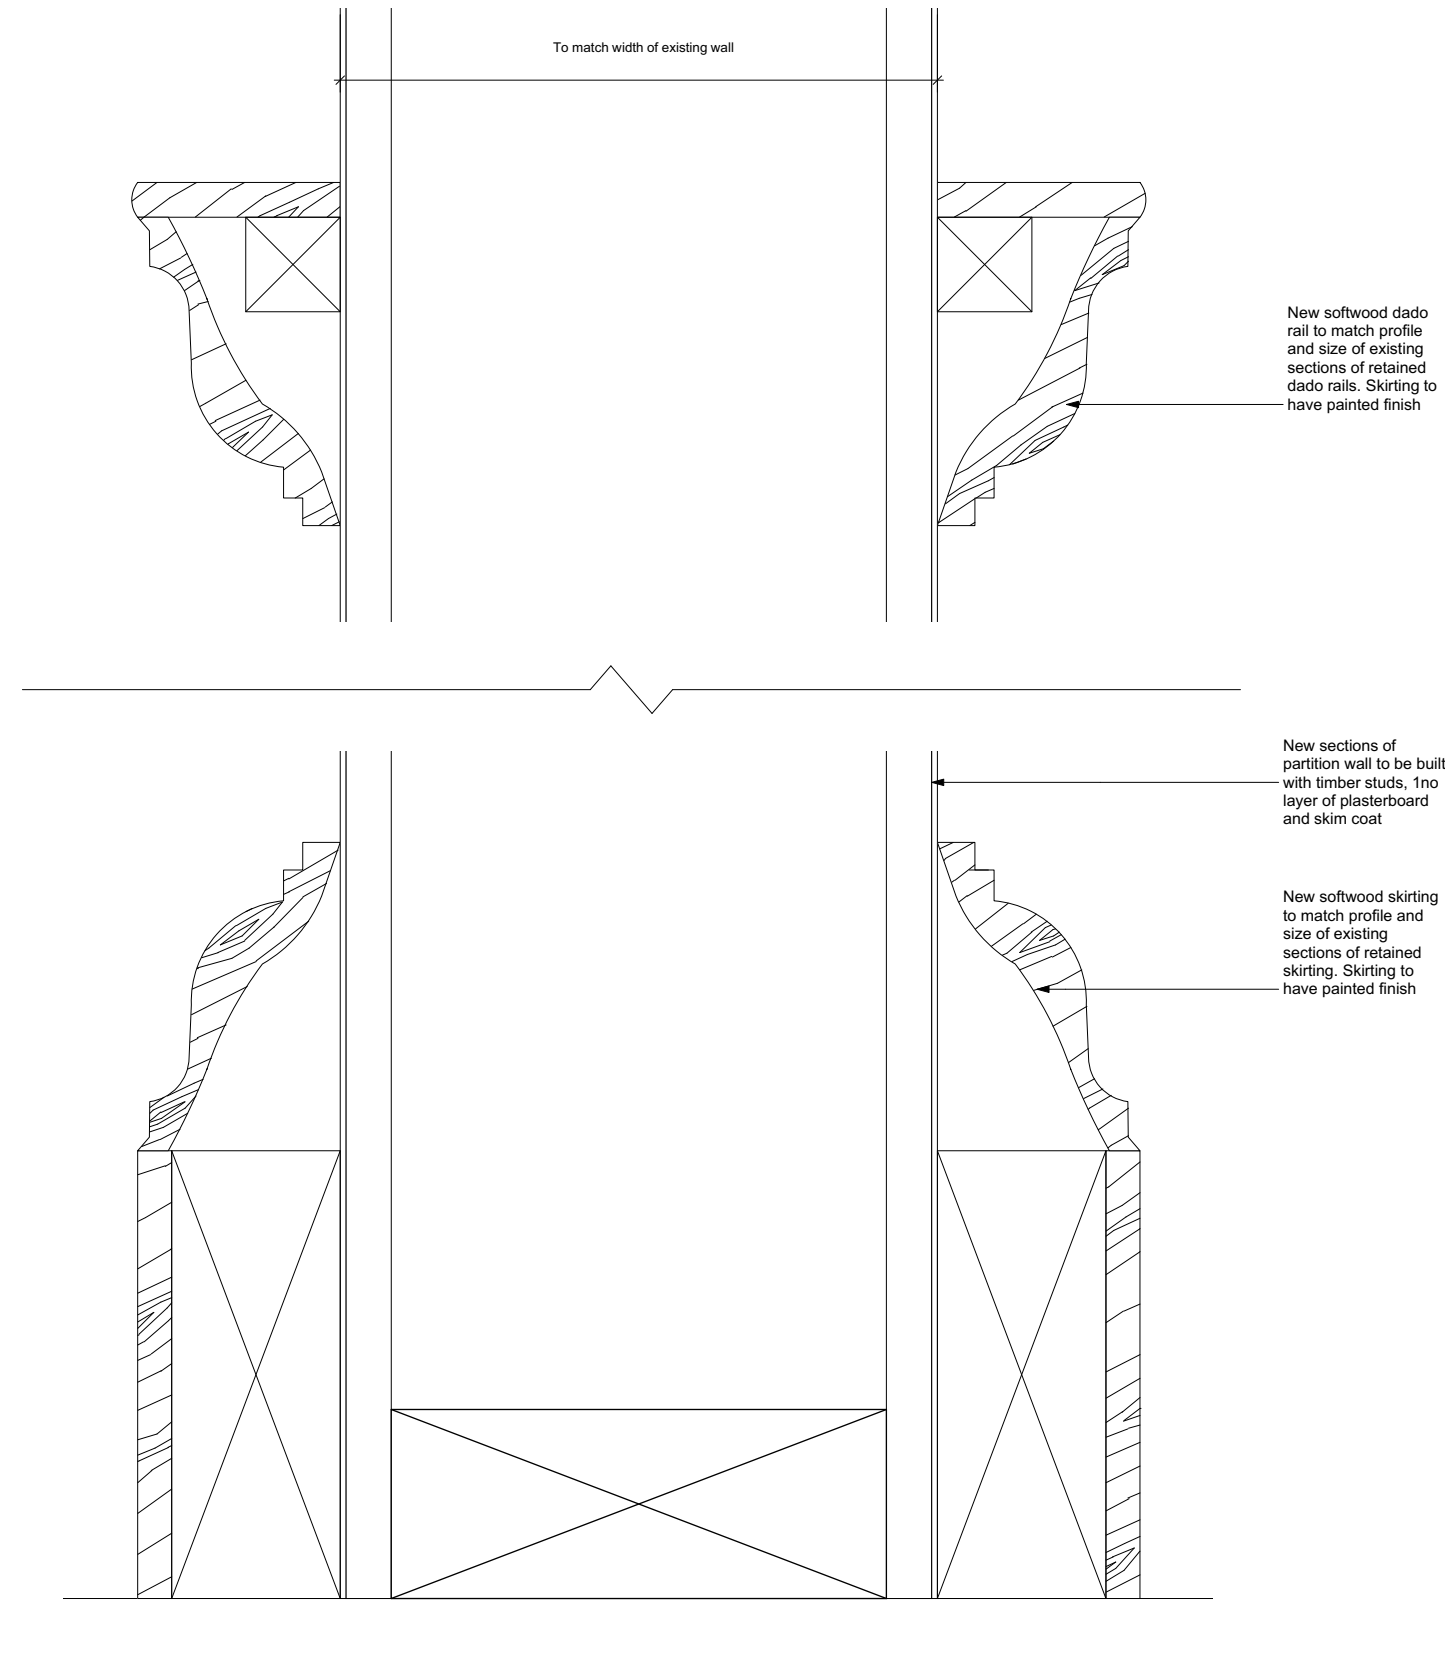

2 Partition wall section - Skirting and Dado Rail
Scale: Actual Size

All dimensions to be checked on site prior to commencement of any works, and/or preparation of any shop drawings.
 Sizes of and dimensions to any structural or services elements are indicative only. See structural and service engineers drawings for actual sizes / dimensions.
 This drawing to be read in conjunction with all other Architect's drawings, specifications and other Consultants' information.
 All proprietary systems shown on this drawing are to be installed strictly in accordance with the Manufacturers/Suppliers recommended details.
 Any discrepancies between information shown on this drawing and any other contract information or manufacturers/suppliers recommendations is to be brought to the attention of the Architect.

Revision	Date	Amendment
PL1	22/06/2022	issued for discharge of planning condition
PL2	11/08/2022	Drawings revised to show 6no applied panels to proposed doors

Date	Project		Job Ref.
Scale 1:1@A1	Drawn MK	32 Percy Street	387 PCY
Status PLANNING	Check DT	Title Double door details - sheet 2	Rev. PL2
	Client Ref	Drwg. no. 373(D)201	
Hale Brown Architects Ltd. Unit 1.04, Edinburgh House, 170 Kennington Lane, London, SE11 5DP T: 020 3735 7442 E: mail@halebrown.com W: www.halebrown.com			