


**Notes:**

- 01. Bollard
- 02. Bike Stand
- 03. Lamp Post

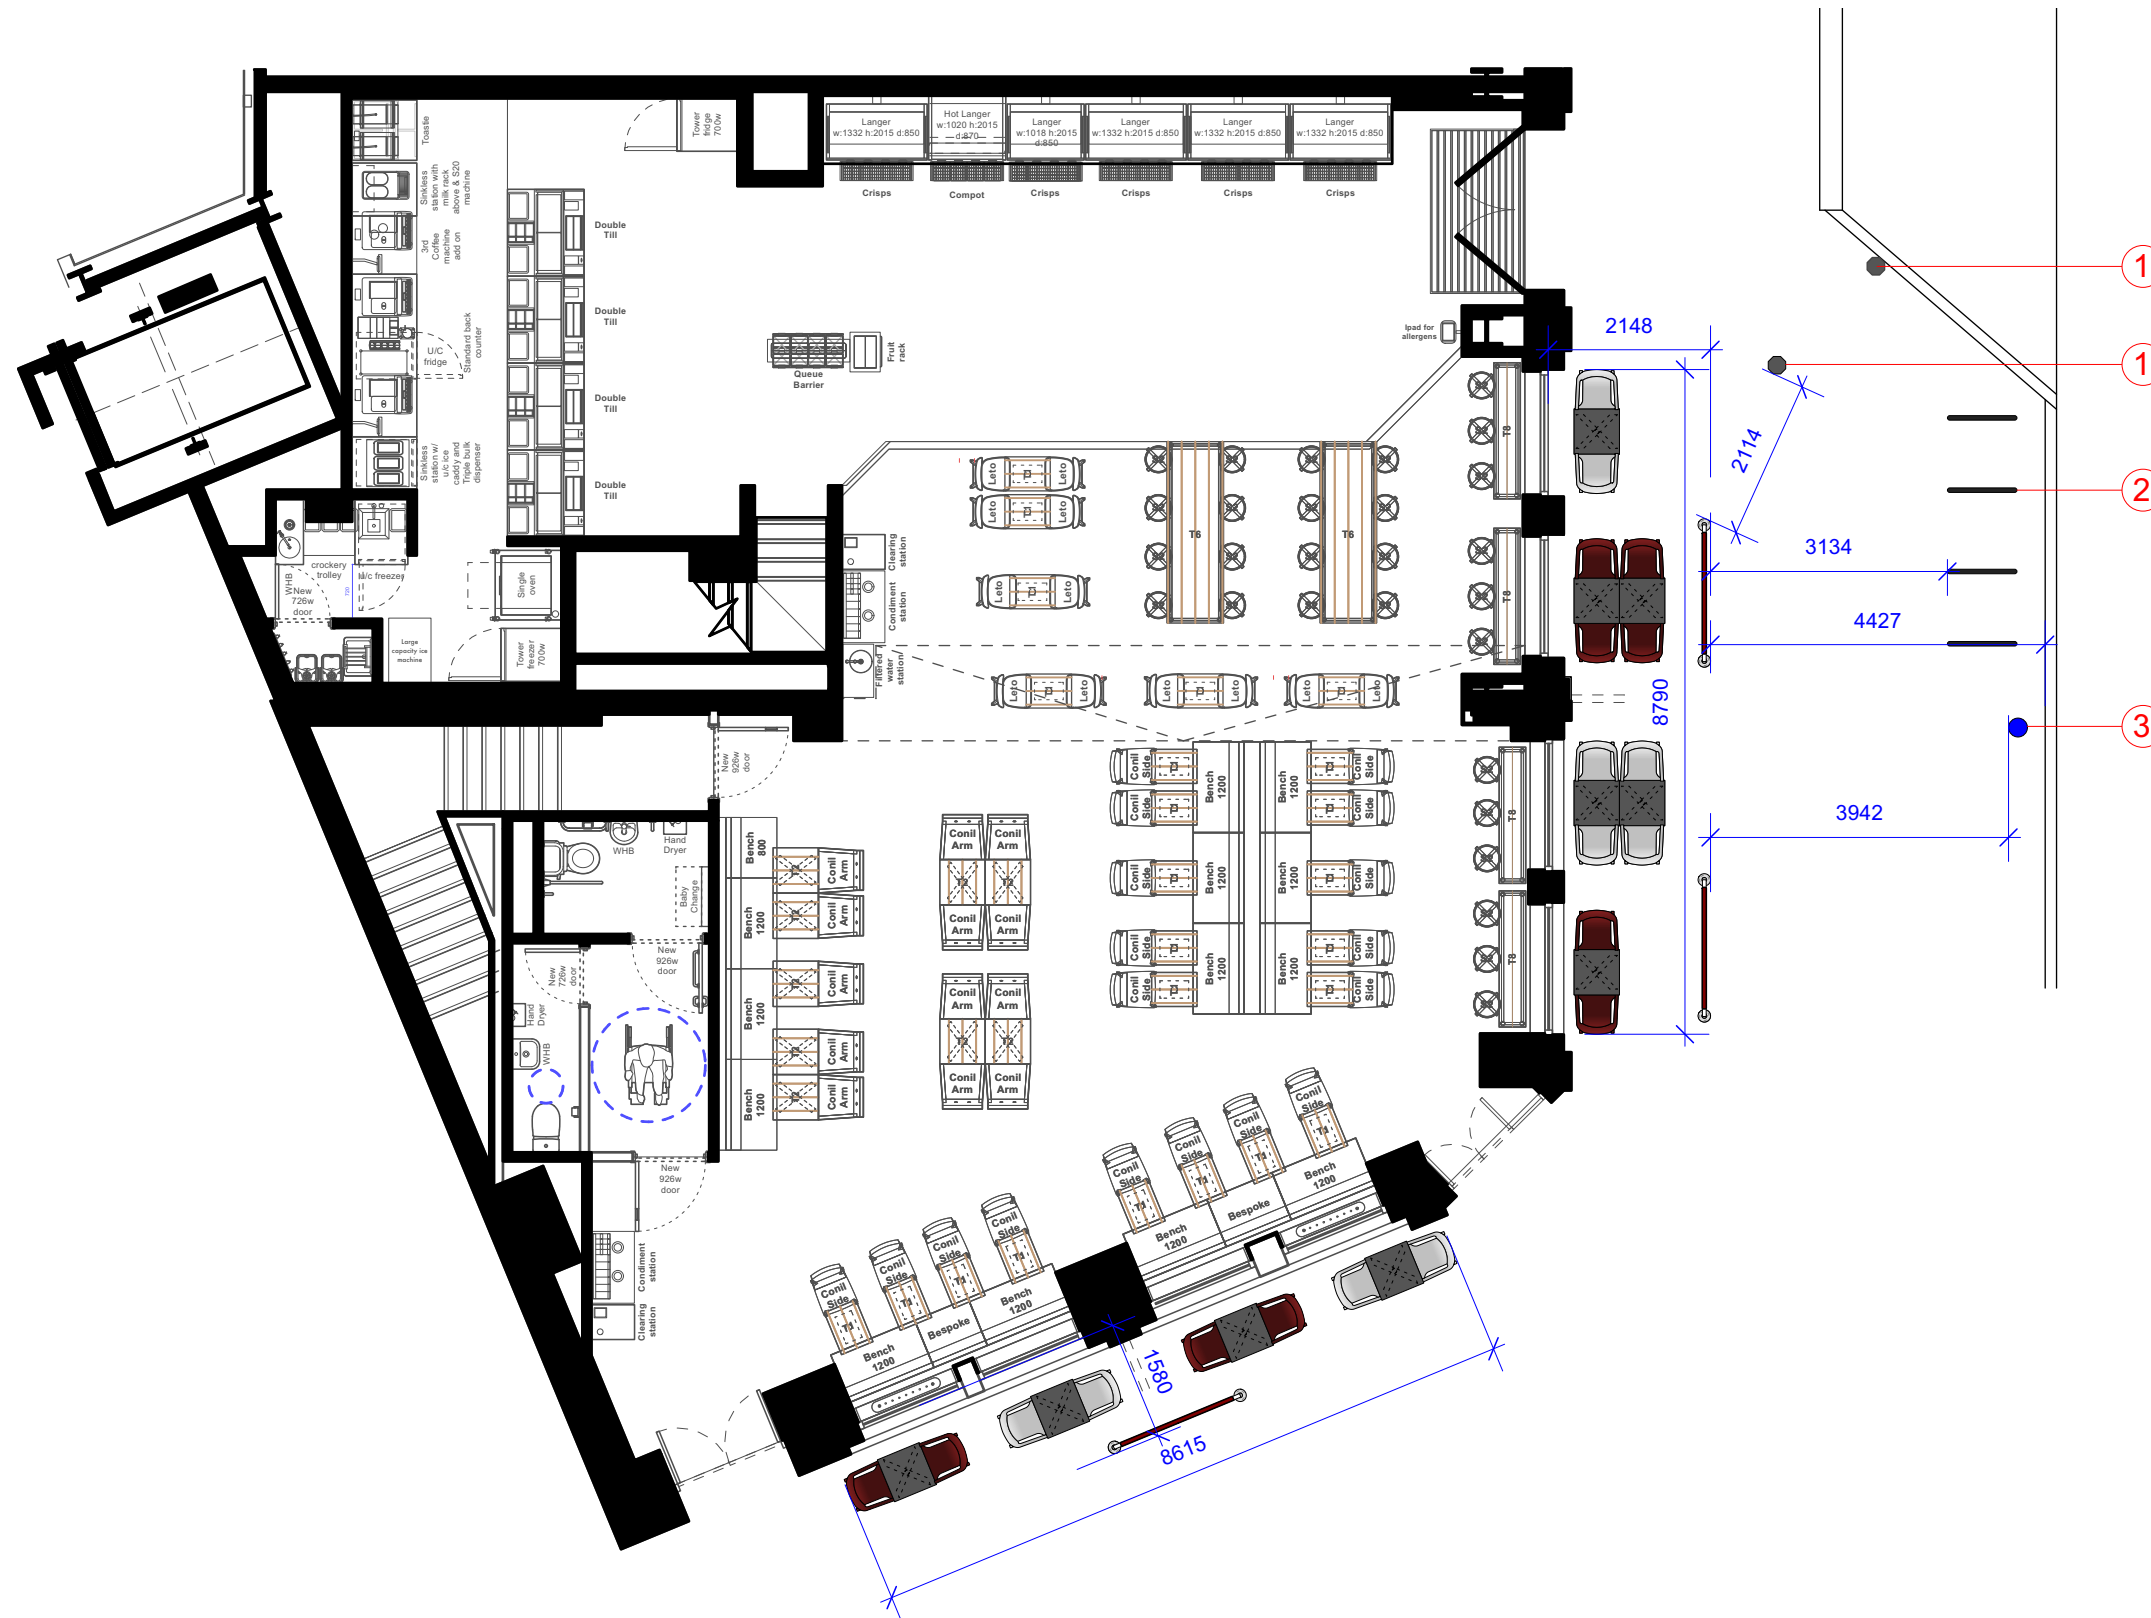

PLAN 1:100 @ A3

**As Proposed**



Site: **125 High Holborn, London**

Title: **Proposed Seating Layout**

Rev: Date:      Drawn By:

Dwg No. 125HH-Pret-01 - SL

Date: 18.07.22      Revision:

Scale: 1:100 @ A3      Drawn By: GN

THIS DRAWING IS NOT TO BE SCALED  
Figured dimensions only to be used. This drawing is subject to and protected by the provision of the copyrights acts. Any discrepancies or queries to be notified immediately. All dimensions to be verified on site.

© PRET A MANGER (EUROPE) LTD 2004