



KEY

- Flashing to match external cladding to be provided by COR-TEN supplier
- Linear Drain with grill Supplied by ACO or similar: tba by Architect
- Polymer modified mortar
- Concrete bed and haunch Ref. manufacturers detail for min. concrete strength and installation instruction
- Structural upstand Either 7x1x Block, engineering brick or conc. upstand
- Full-fill insulation
- DPM
- 1m high toughened glass balustrade structural fixing back to concrete upstand
- 30mm metal strip provide edging for render finish below

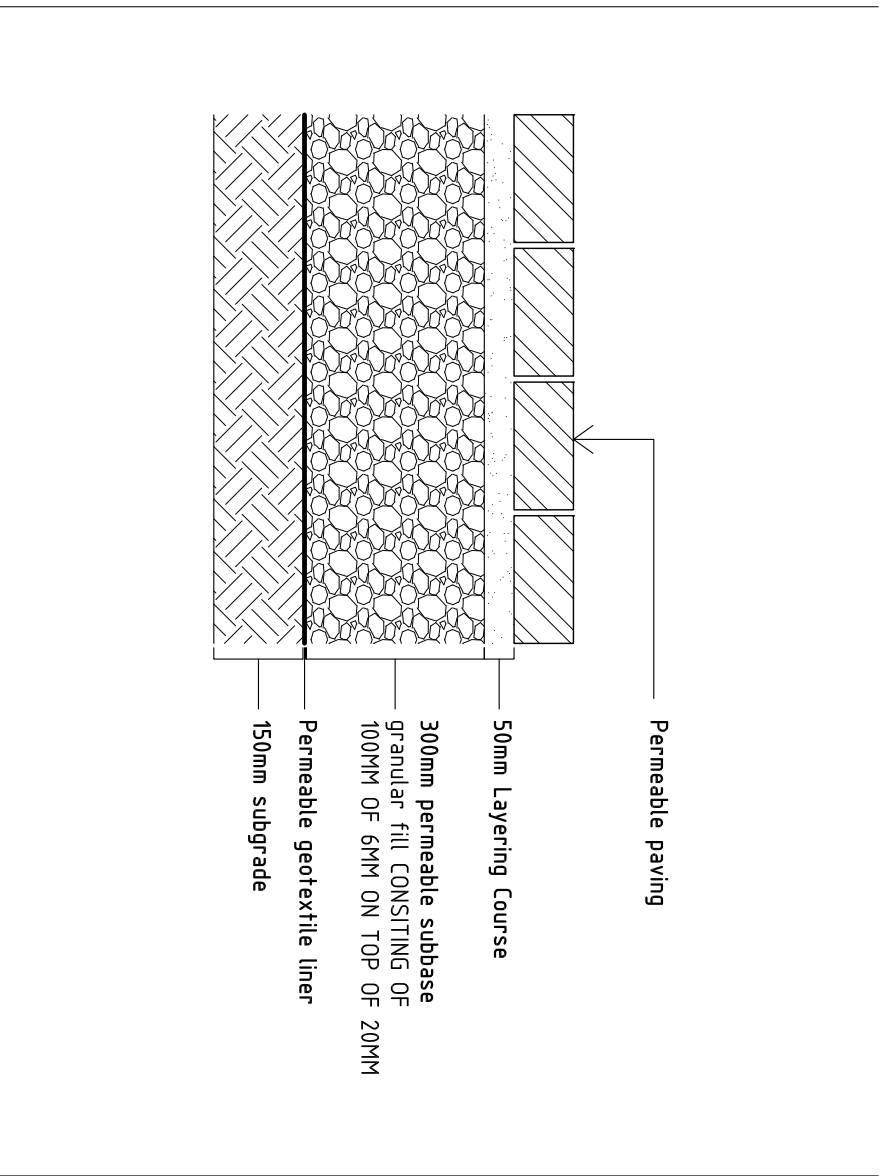

DETAIL	PERMEABLE PAVING applicable to paving areas of landscaping at Gr FL level
EX-001	

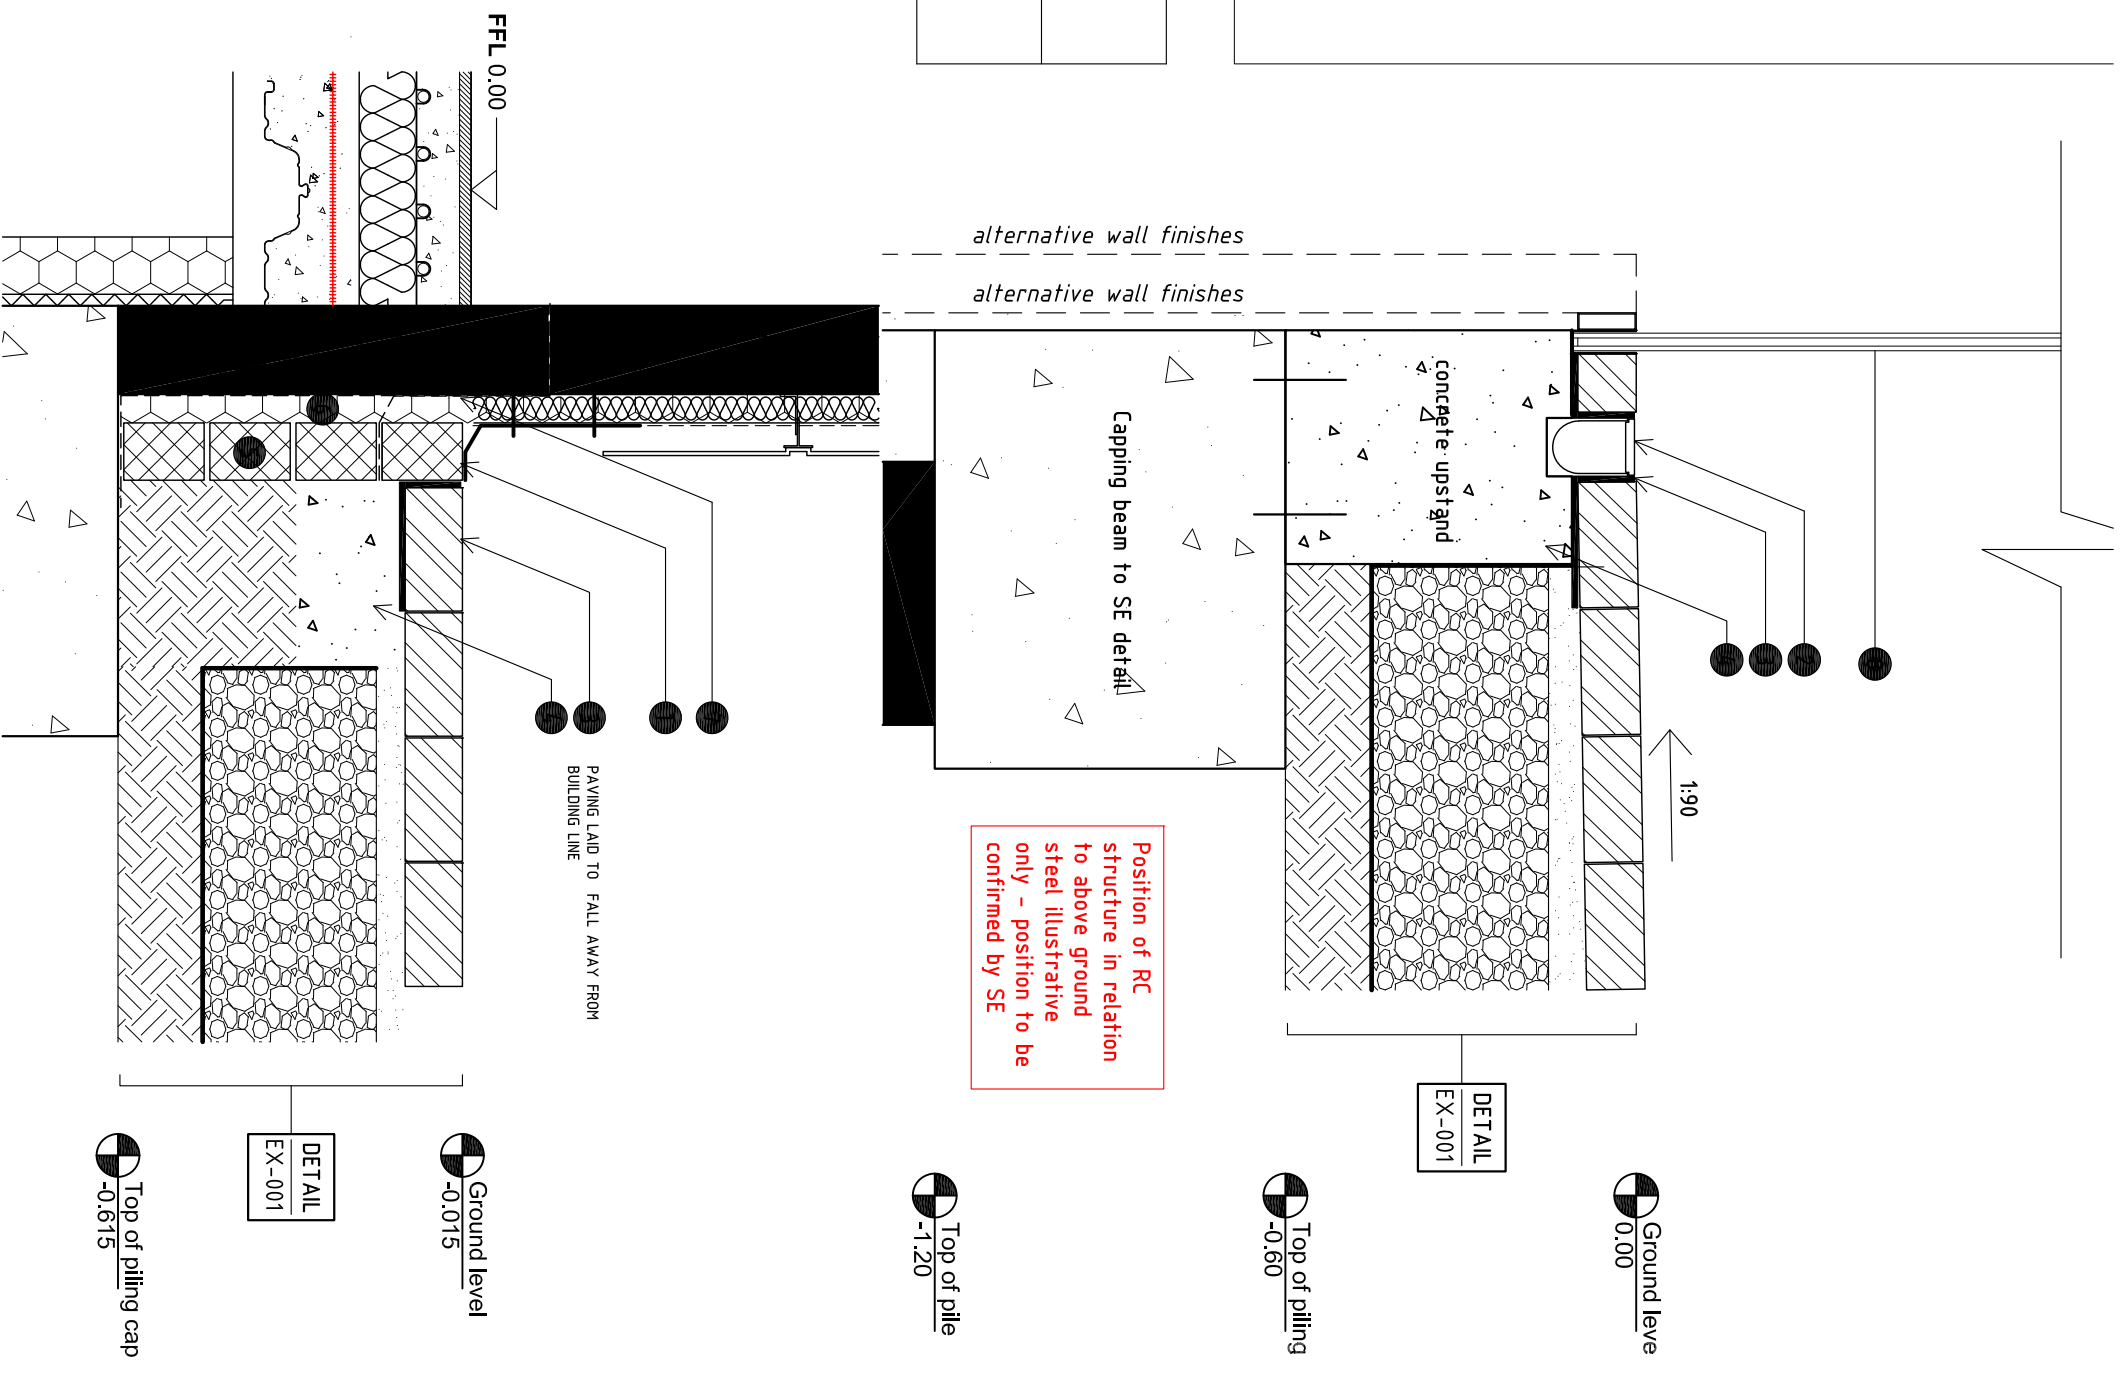

EXTERNAL PAVING DETAILS