
This drawing and design are copyright of PELLINGS LLP

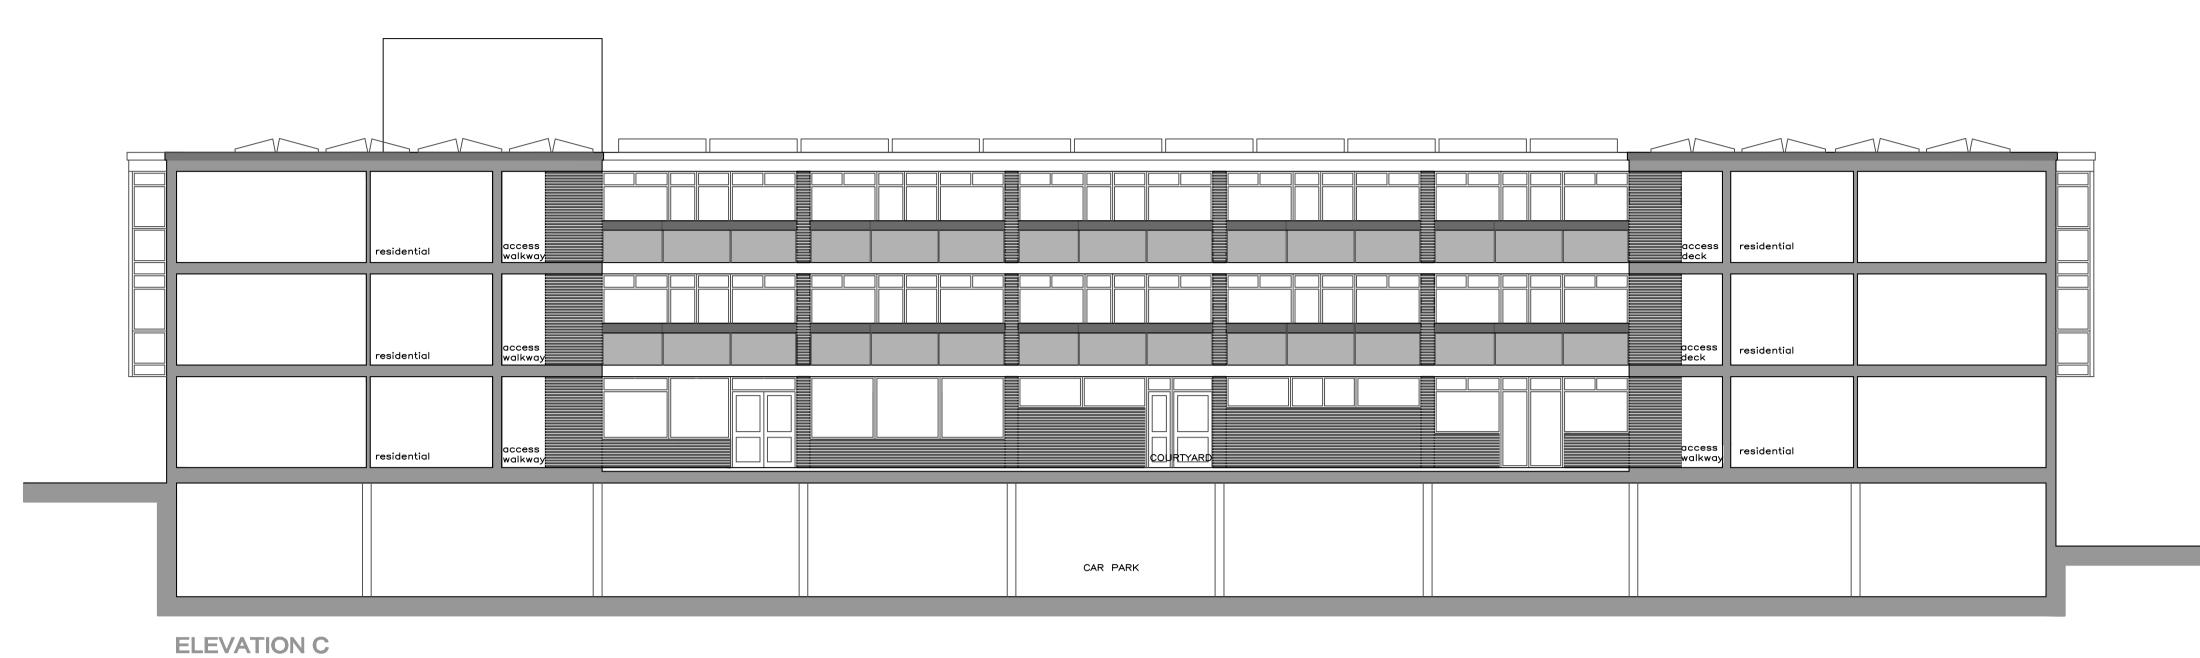

0 1 2 3 4 5 metres

0 1 2 3 4 5 metres

ELEVATION D

Rev Date Description



Pellings LLP
Northside House Mount Pleasant Barnet EN4 9EB
t 020 8441 8500 f 020 8441 4616 e barnet@pellings.co.uk
www.pellings.co.uk
Architecture & Planning = Building Surveying = Project Manag
Cost Consultancy = CDM Co-ordination

LONDON BOROUGH OF CAN

Henderson Court
102 Fitzjohns Avenue
London
NW3 6NS

TITL

ELEVATIONS C & D
AS PROPOSED
PLANNING

01/06/2022 SCALE 1:1

DRAWING No.
252 | 0983 | 106