
This drawing and design are copyright of PELLINGS LLP

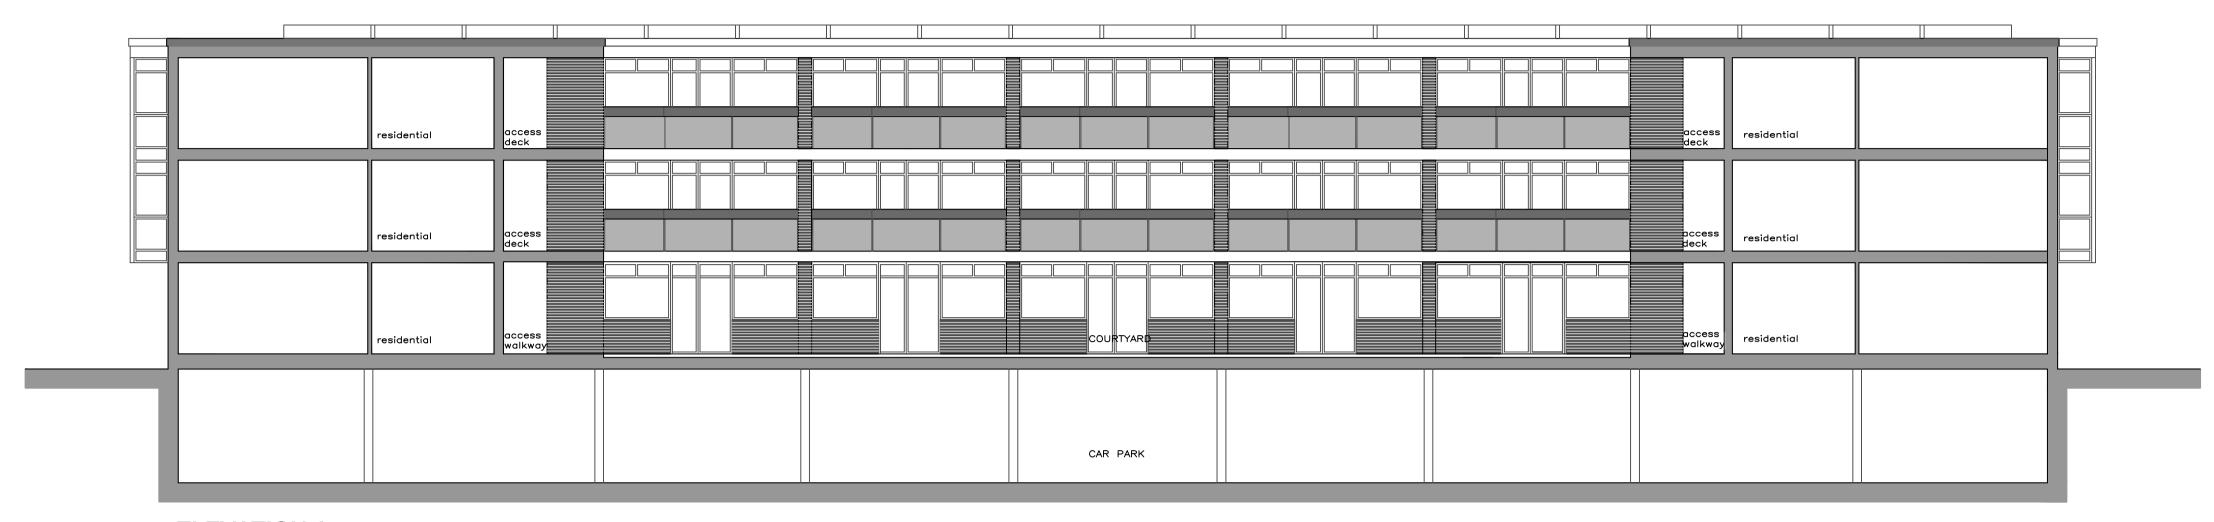

ELEVATION A

0 1 2 3 4 5 metres

ELEVATION B

9 1 2 2 4 4 5 pages

Rev Date Description



Pellings LLP
Northside House Mount Pleasant Barnet EN4 9EB
t 020 8441 8500 f 020 8441 4616 e barnet@pellings.co.uk
www.pellings.co.uk
Architecture & Planning = Building Surveying = Project Manage
Cost Consultancy = CDM Co-ordination

LONDON BOROUGH OF CAN

PROJECT
Henderson Court
102 Fitzjohns Avenue
London
NW3 6NS

π

ELEVATIONS A & B
AS PROPOSED
PLANNING

01/06/2022 1:100 @A1 DRAWING No.

252 | 0983 | 105