



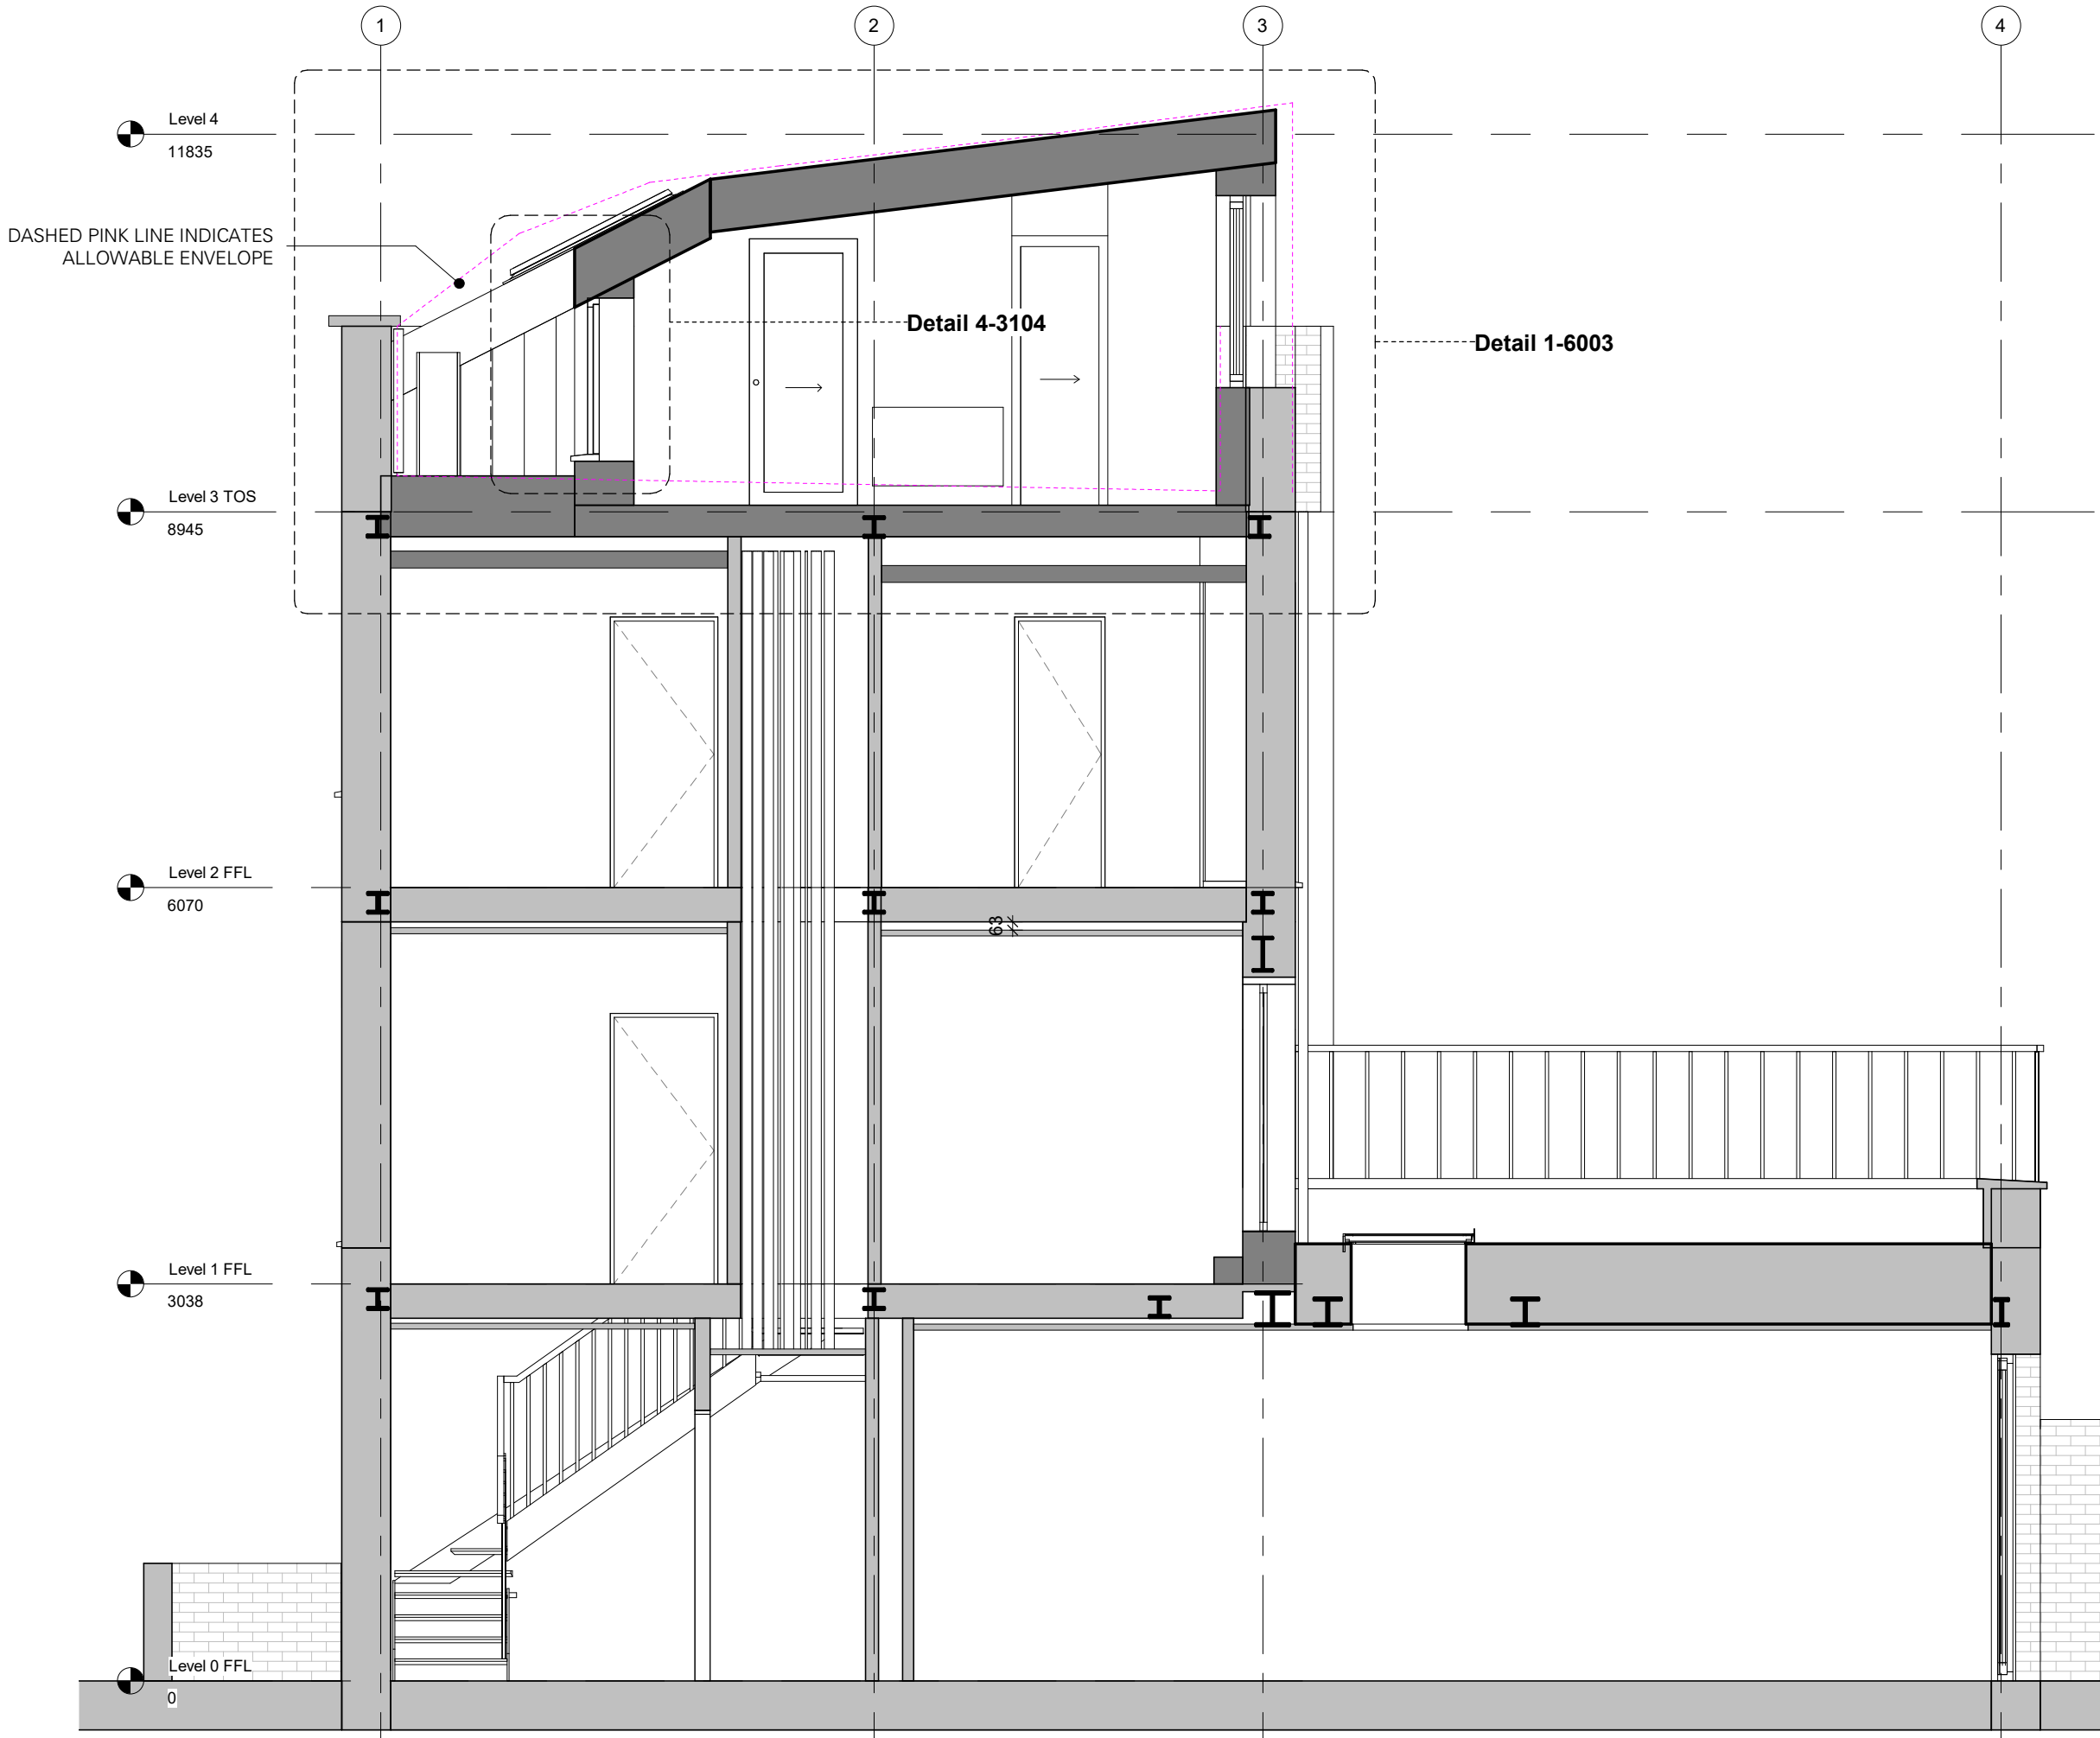

E **Section E**
1 : 50

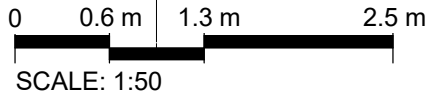

This drawing has been produced for the below named Client for the development of the below named Project and for that application alone and is not intended for use by any other person or for any other purpose. Drawings remain copyright of RAFT and may not be reproduced without written consent or licence. Do not scale off this drawing. All dimensions and levels to be checked on site or measured survey before starting work. Any discrepancies to be reported to architects before execution of relevant works. Read with other drawings and specification.

P01	Stage 4 Draft	15/08/22	GJ	AK
-----	---------------	----------	----	----

Issue Record	Revision	Revision	Revision	Issued	Checked
Number	Description	Date	by	by	

project name
24 Grafton Road

client name
Thomas Lefevre & Celine Fornaro

project address
24 Grafton Rd London NW5 3DU

scale	sheet size
1 : 50	A3

drawing title
Proposed Section EE'

suitability description	current stage
S2 - Issued for information	Stage 4

drawing title	revision
project - originator - volume - level - type - role - number	
021-RA-01-ZZ-DR-A-0503	P01