

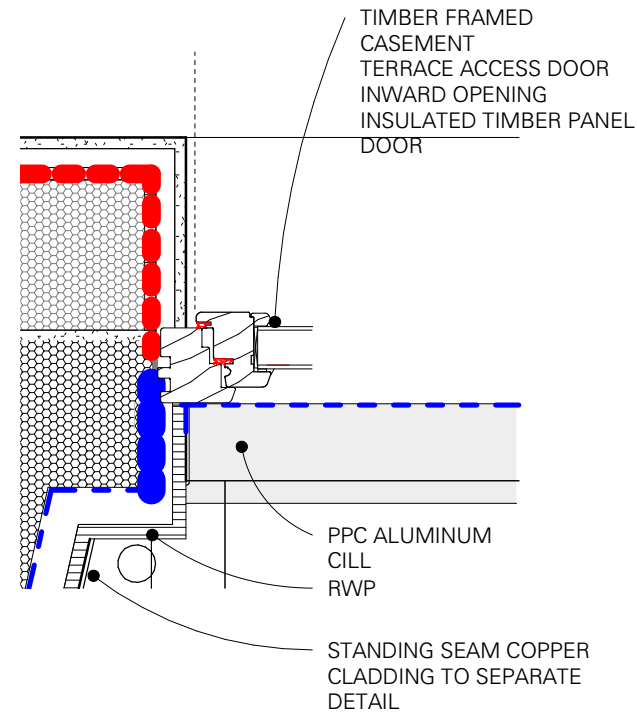
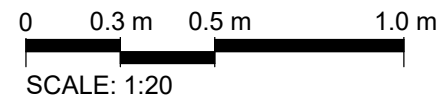




1. DETAIL PLAN
Scale 1: 20

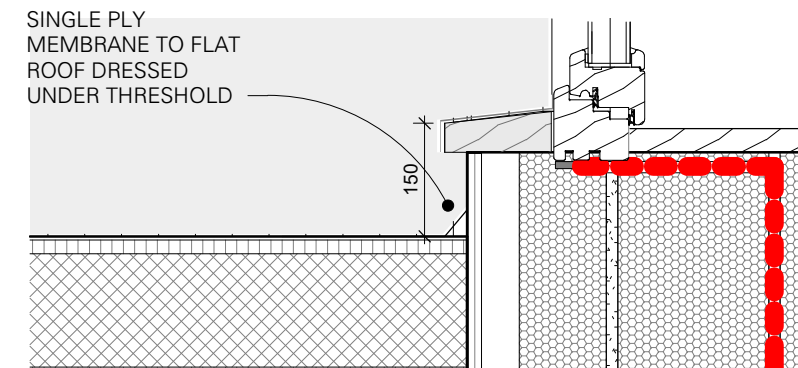


2. JAMB DETAIL
Scale 1: 10

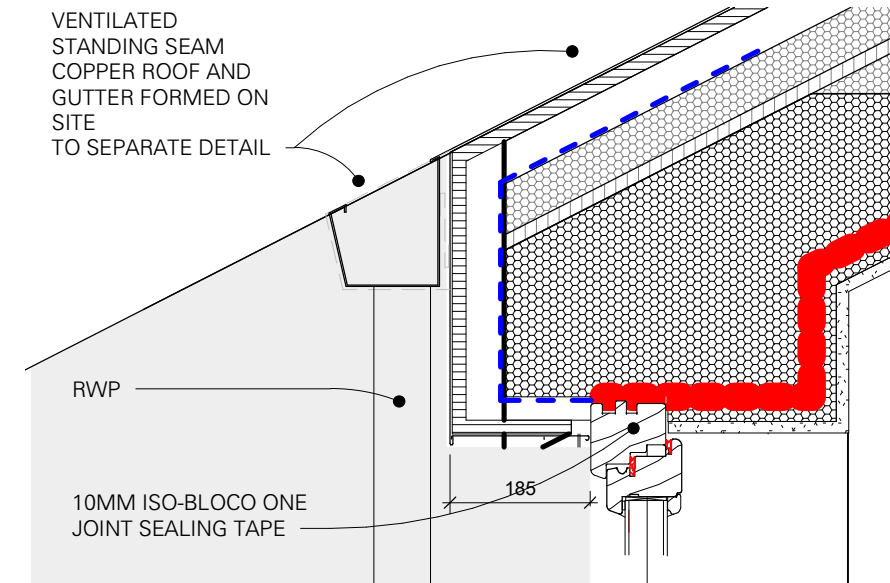

5 & 6. DETAIL HEAD AND CILL
Scale 1:10

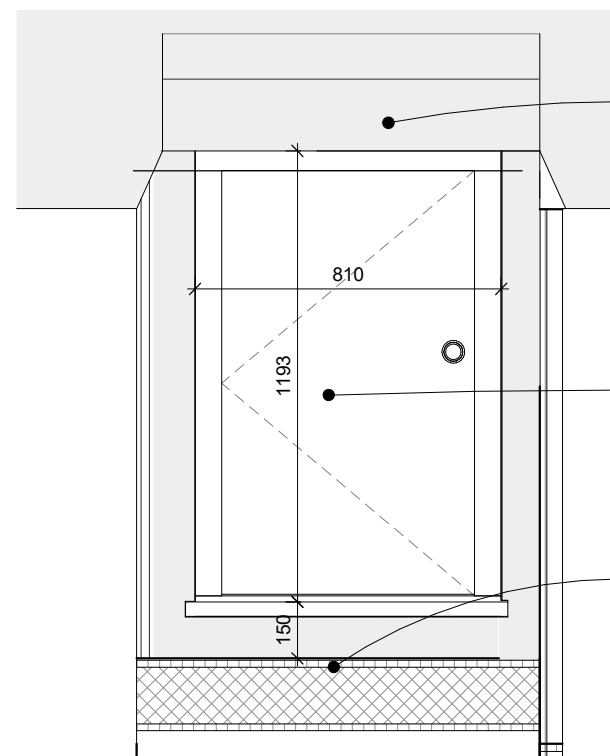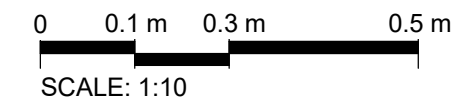

3. DETAIL ELEVATION
Scale 1: 20

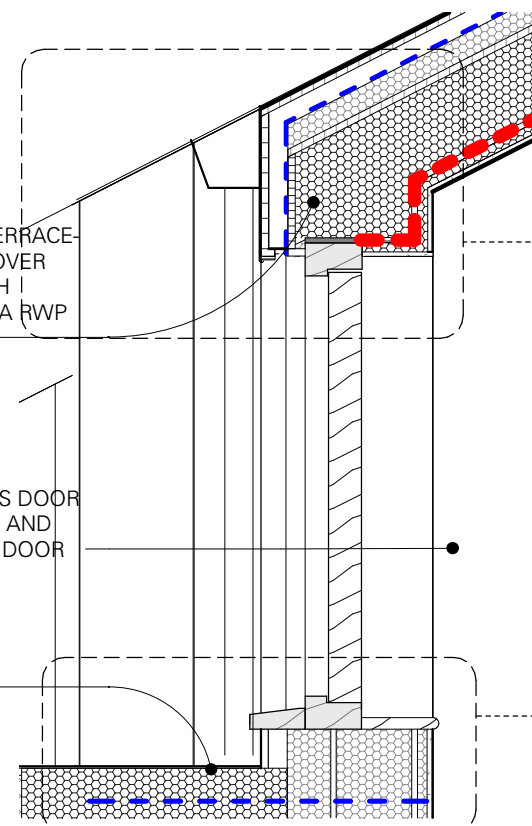

4. DETAIL SECTION
Scale 1: 20

This drawing has been produced for the below named Client for the development of the below named Project and for that application alone and is not intended for use by any other person or for any other purpose. Drawings remain copyright of RAFT and may not be reproduced without written consent or licence. Do not scale off this drawing. All dimensions and levels to be checked on site or measured survey before starting work. Any discrepancies to be reported to architects before execution of relevant works. Read with other drawings and specification.

P01 Stage 4 Draft 15/08/22 GJ AK

Issue Record	Revision	Revision	Issued	Checked
Number	Description	Date	by	by

project name

24 Grafton Road

client name

Thomas Lefevre & Celine Fornaro

project address

24 Grafton Rd London NW5 3DU

scale

As indicated

sheet size

A3

drawing title

Details - Terrace Door D3.01

suitability description

S2 - Issued for information

current stage

Stage 4

drawing title

021-RA-03-03-DR-A-3104

revision

P01