




**SECTION 1 - TERRACE ASHP & RAINWATER PIPE**  
Scale 1:50

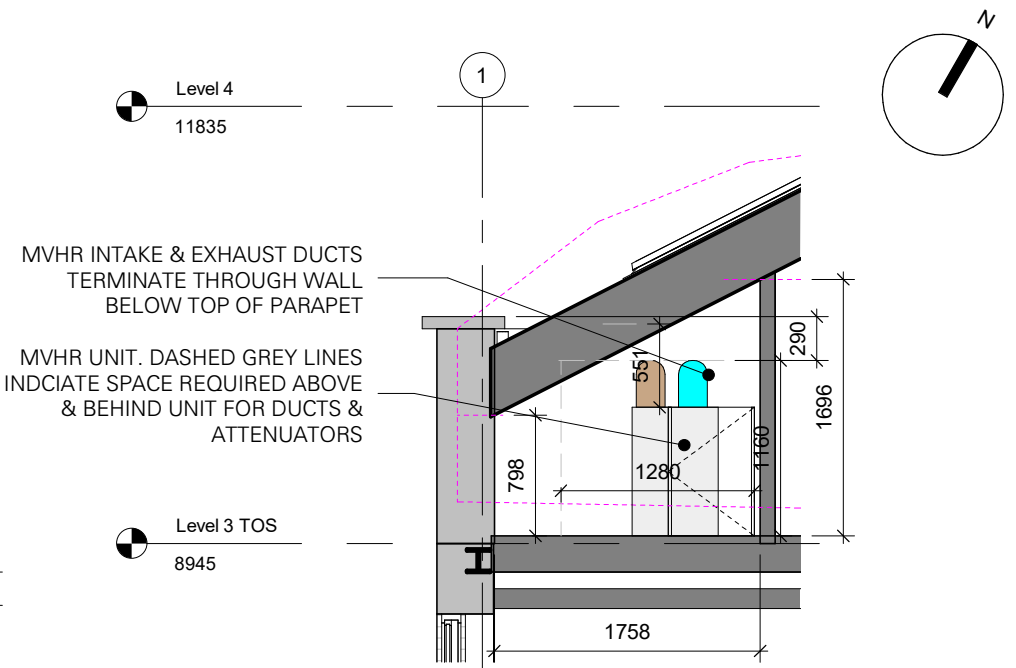

**SECTION 2 - MVHR CUPBOARD**  
Scale 1:50

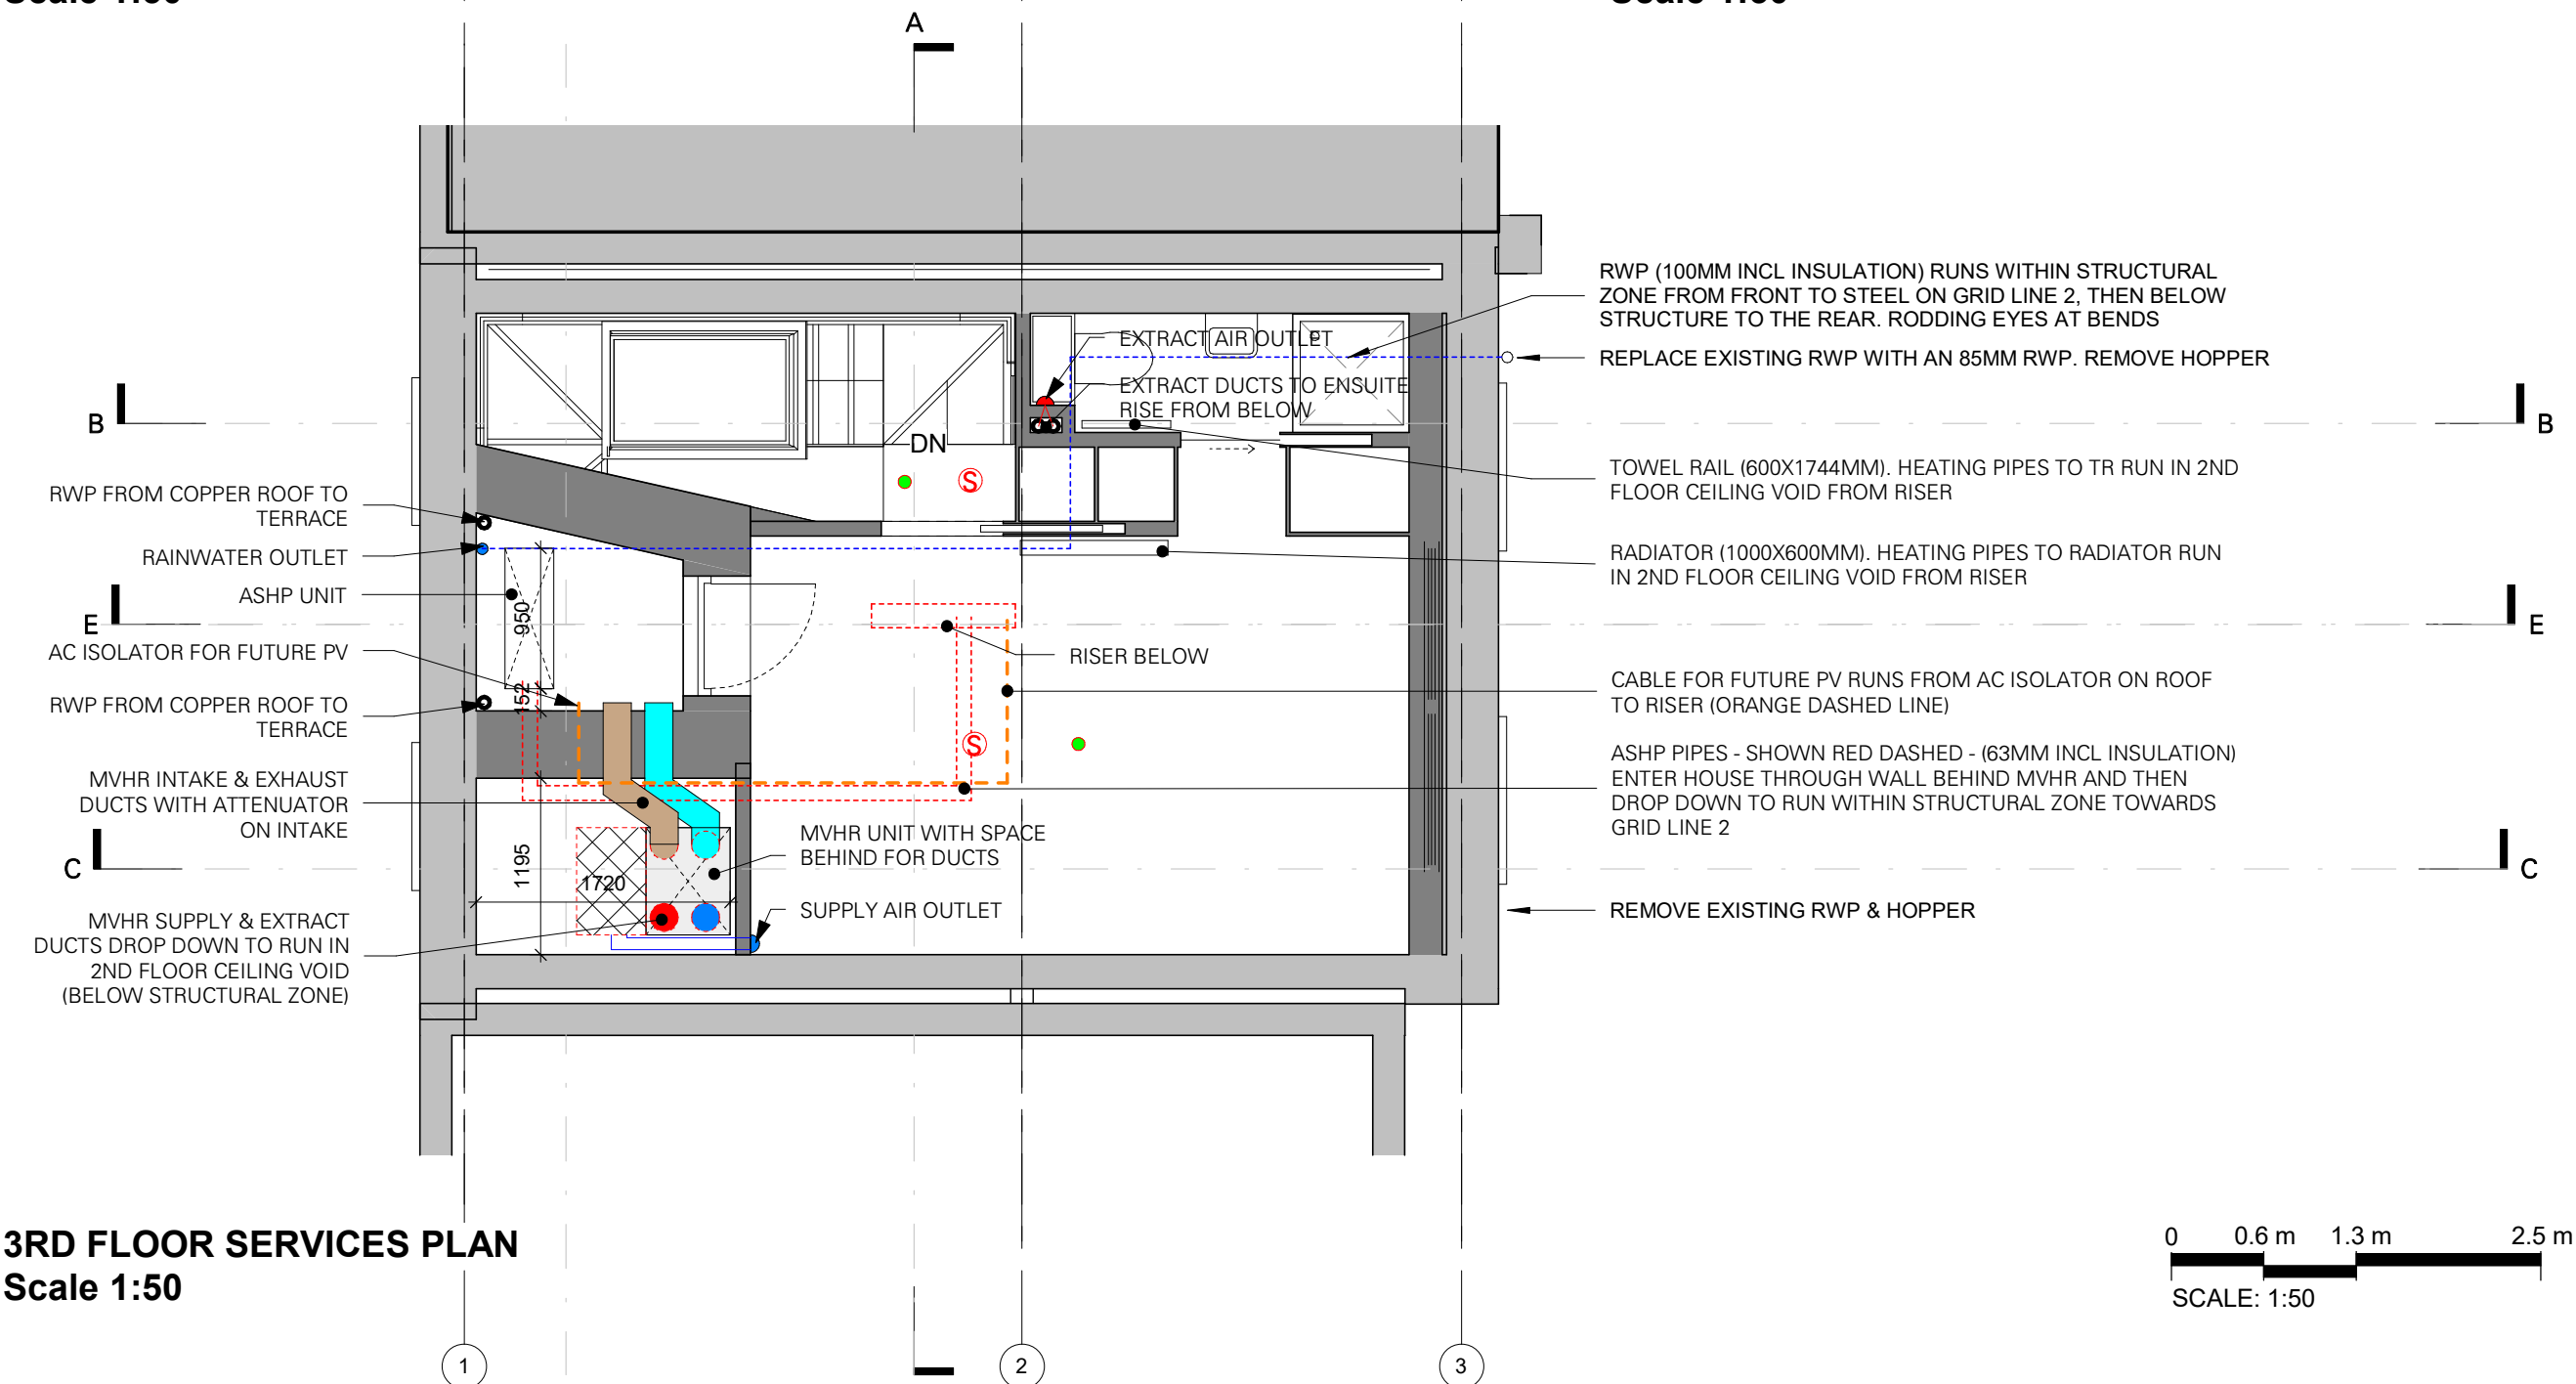

**3RD FLOOR SERVICES PLAN**  
Scale 1:50

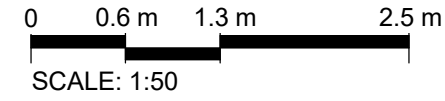

This drawing has been produced for the below named Client for the development of the below named Project and for that application alone and is not intended for use by any other person or for any other purpose. Drawings remain copyright of RAFT and may not be reproduced without written consent or licence. Do not scale off this drawing. All dimensions and levels to be checked on site or measured survey before starting work. Any discrepancies to be reported to architects before execution of relevant works. Read with other drawings and specification.

- S Smoke Detector
- H Heat Detector
- Sprinkler Head
- MVHR supply air terminal (ceiling mounted)
- MVHR extract air terminal (ceiling mounted)
- ◐ MVHR supply air terminal (wall mounted)
- ◐ MVHR extract air terminal (wall mounted)
- MVHR supply air duct
- MVHR extract air duct
- - - Rainwater pipe
- - - ASHP heating pipe

P01	Stage 4 Draft	15/08/22	GJ	AK	
Issue Record	Revision Number	Revision Description	Revision Date	Issued by	Checked by

project name		24 Grafton Road	
client name		Thomas Lefevre & Celine Fornaro	
project address		24 Grafton Rd London NW5 3DU	
scale	1 : 50	sheet size	A3
drawing title			
Proposed Services Plan 3rd floor			
suitability description		current stage	
S2 - Issued for information		Stage 4	
drawing title			revision
021-RA-06-03-DR-A-6003			P01