
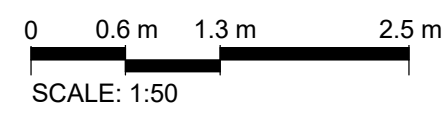


This drawing has been produced for the below named Client for the development of the below named Project and for that application alone and is not intended for use by any other person or for any other purpose. Drawings remain copyright of RAFT and may not be reproduced without written consent or licence. Do not scale off this drawing. All dimensions and levels to be checked on site or measured survey before starting work. Any discrepancies to be reported to architects before execution of relevant works. Read with other drawings and specification.

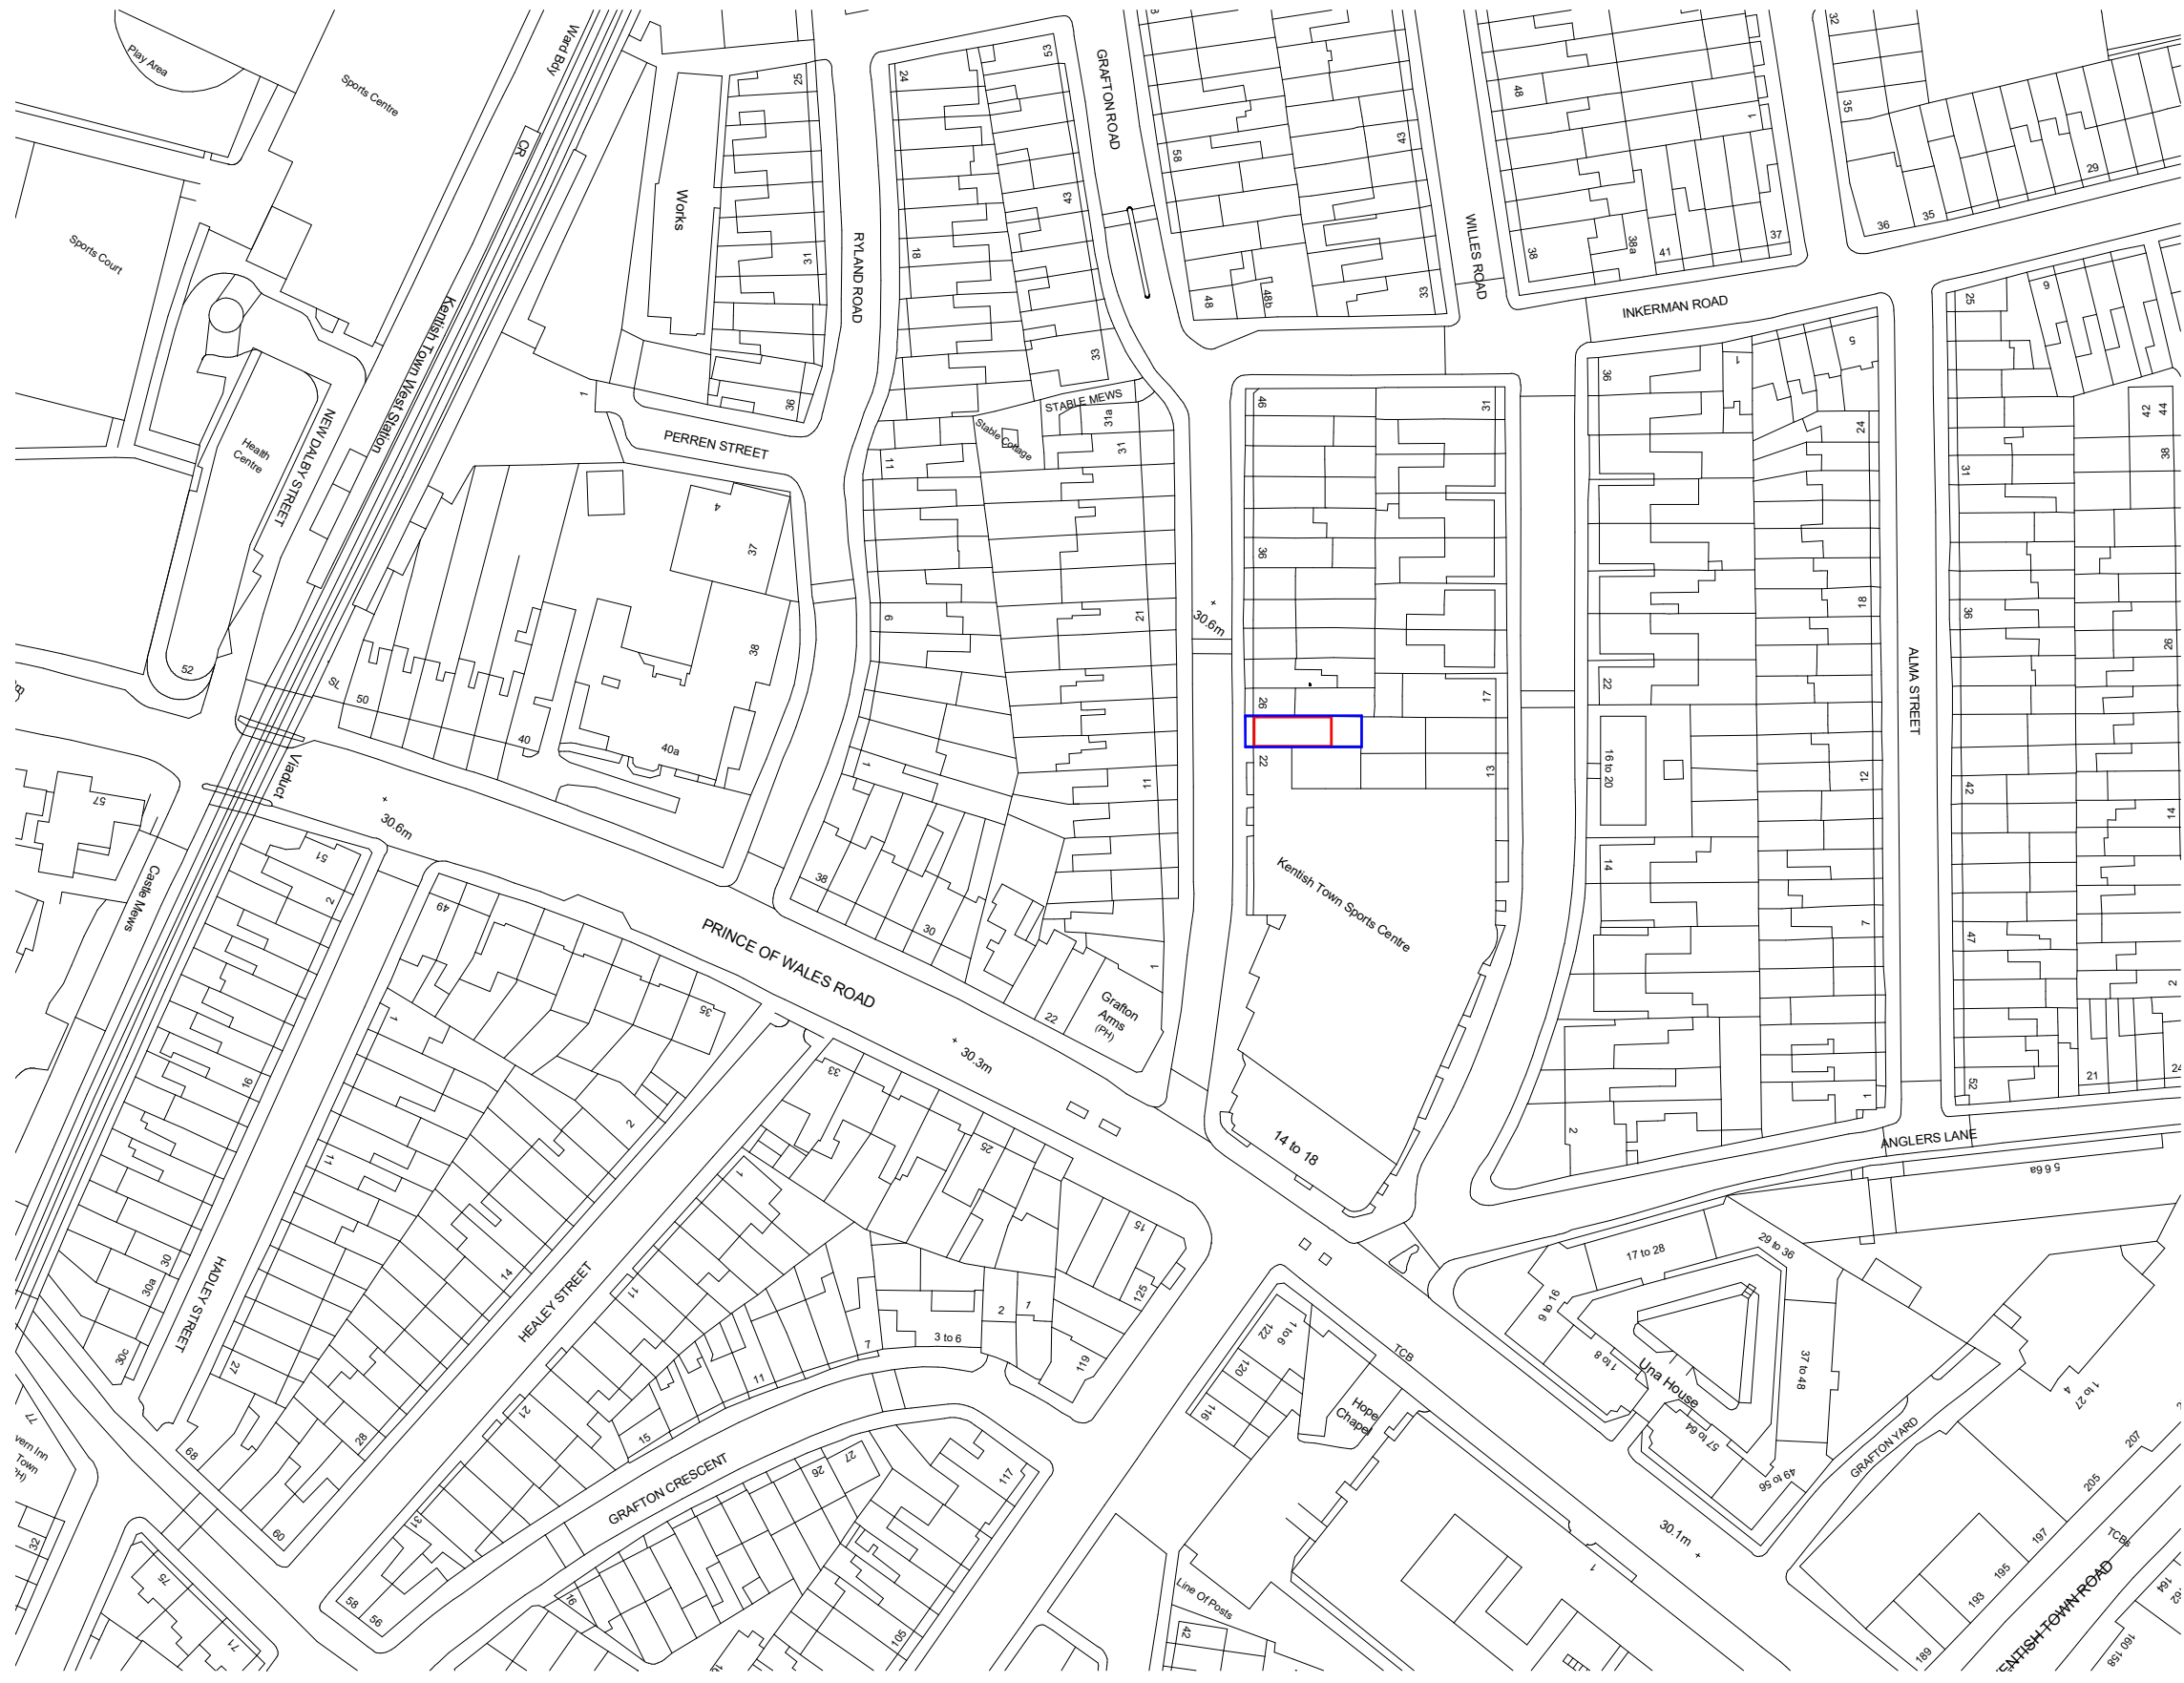

P01	Stage 4 Draft	15/08/22	GJ	AK
Revision Number	Revision Description	Revision Date	Issued by	Checked by

project name  
**24 Grafton Road**

client name  
Thomas Lefevre & Celine Fornaro

project address  
24 Grafton Rd London NW5 3DU

scale  
1 : 1250

sheet size  
**A3**

drawing title  
**Location Plan**

suitability description S2 - Issued for information	current stage <b>Stage 4</b>
--	---------------------------------

drawing title project - originator - volume - level - type - role - number 021-RA-00-00-DR-A-0100	revision <b>P01</b>
---	------------------------