


1 Proposed Third Floor  
1:50

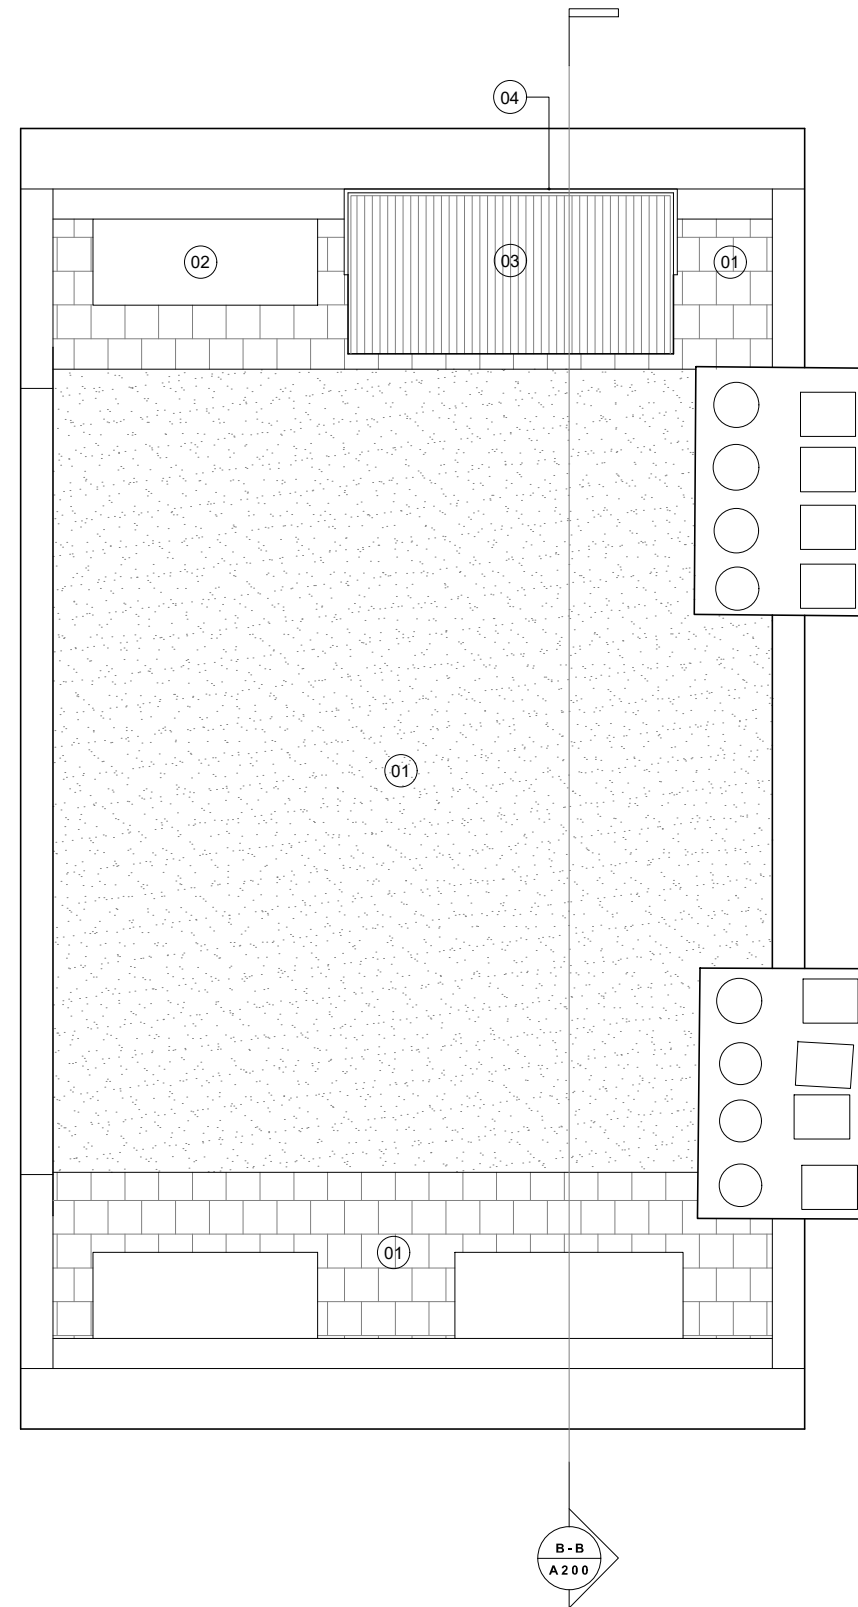

2 Proposed Roof Plan  
1:50

LEGEND:

- 1. Existing mansard roof
- 2. Existing dormer window
- 3. Proposed inset balcony
- 4. Proposed metal handrail
- 5. Existing chimney retained
- 6. Existing slate roof tile
- 7. Existing party wall/ parapet retained
- 8. Proposed bi-folding doors