


All furniture is high quality matching outdoor furniture.
Decking is edged with matching planters and shrubs to define the area.

Pavement/highway

Decking to curb = 290 cm

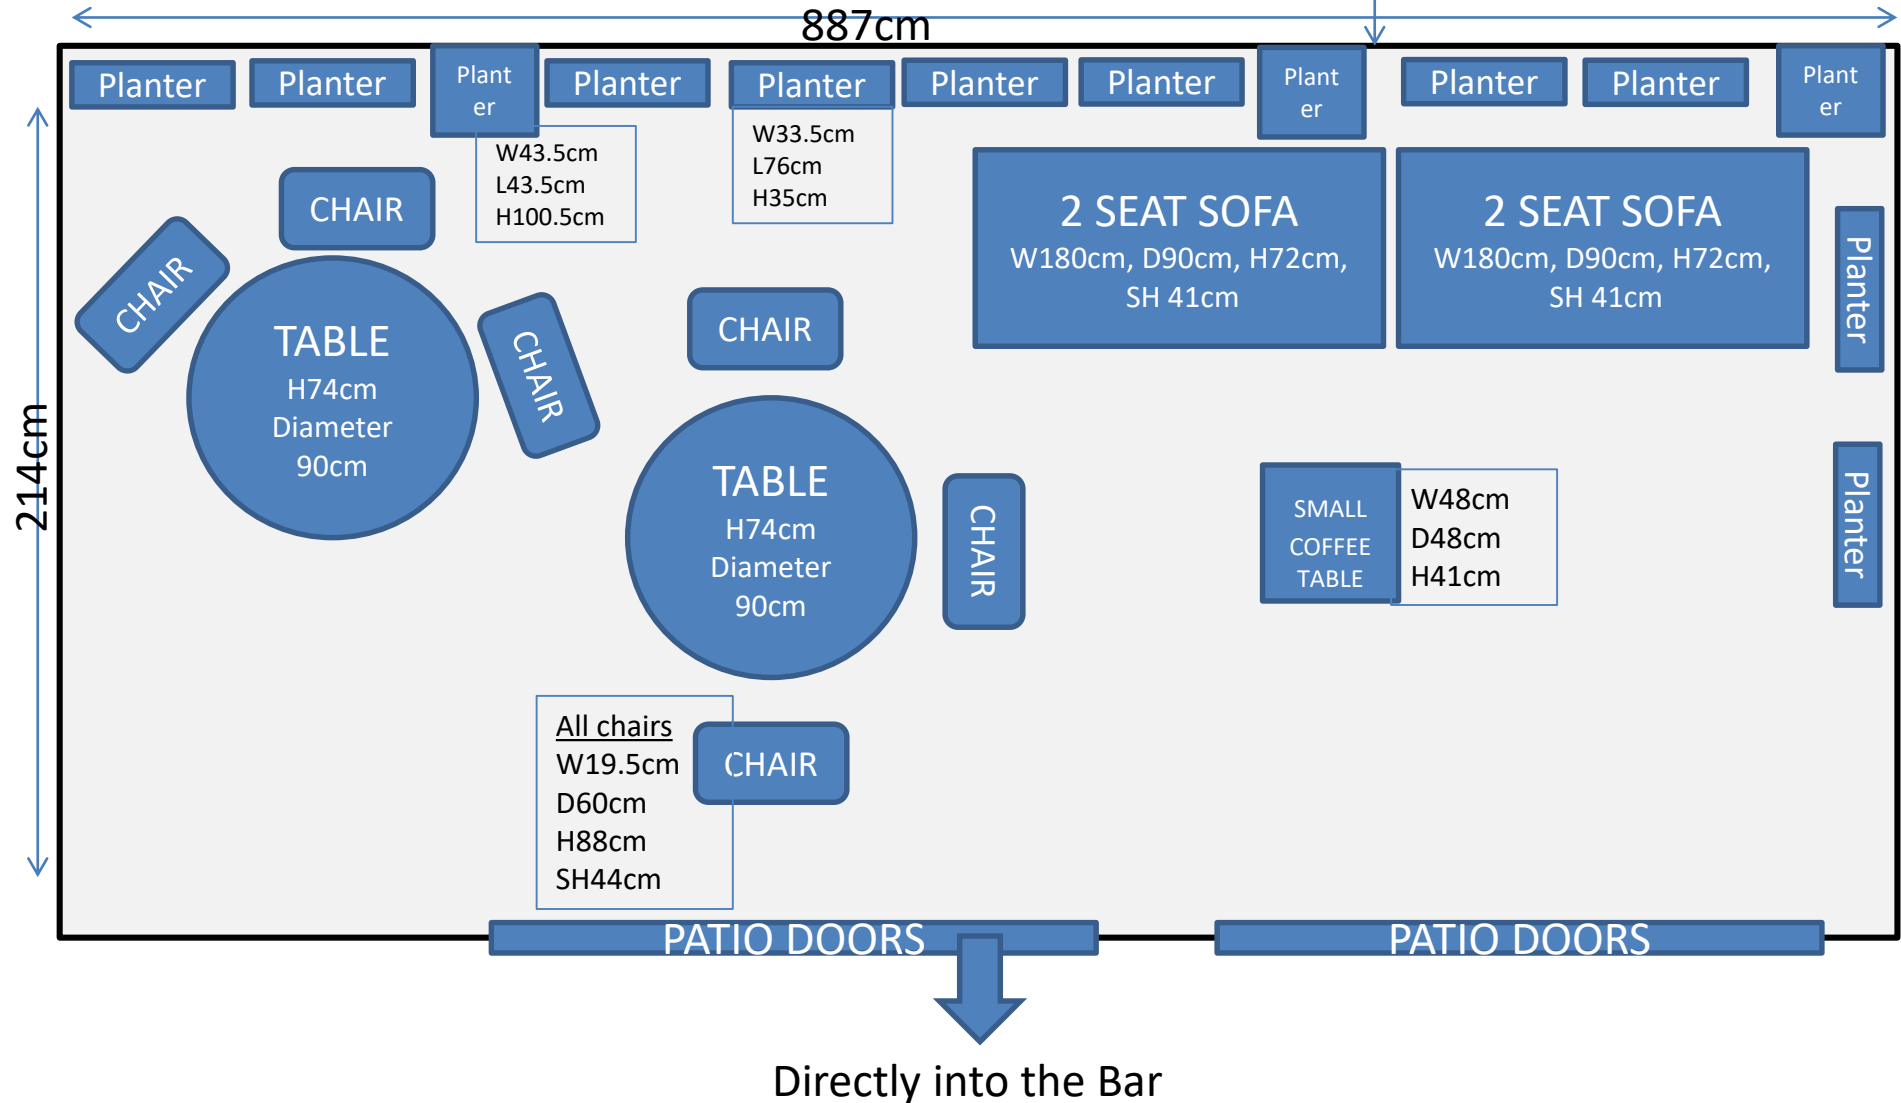

Decking to door distance= 790 cm

Directly into the Bar

**not to scale