



Existing Section Through Adjacent House Showing Side Elevation

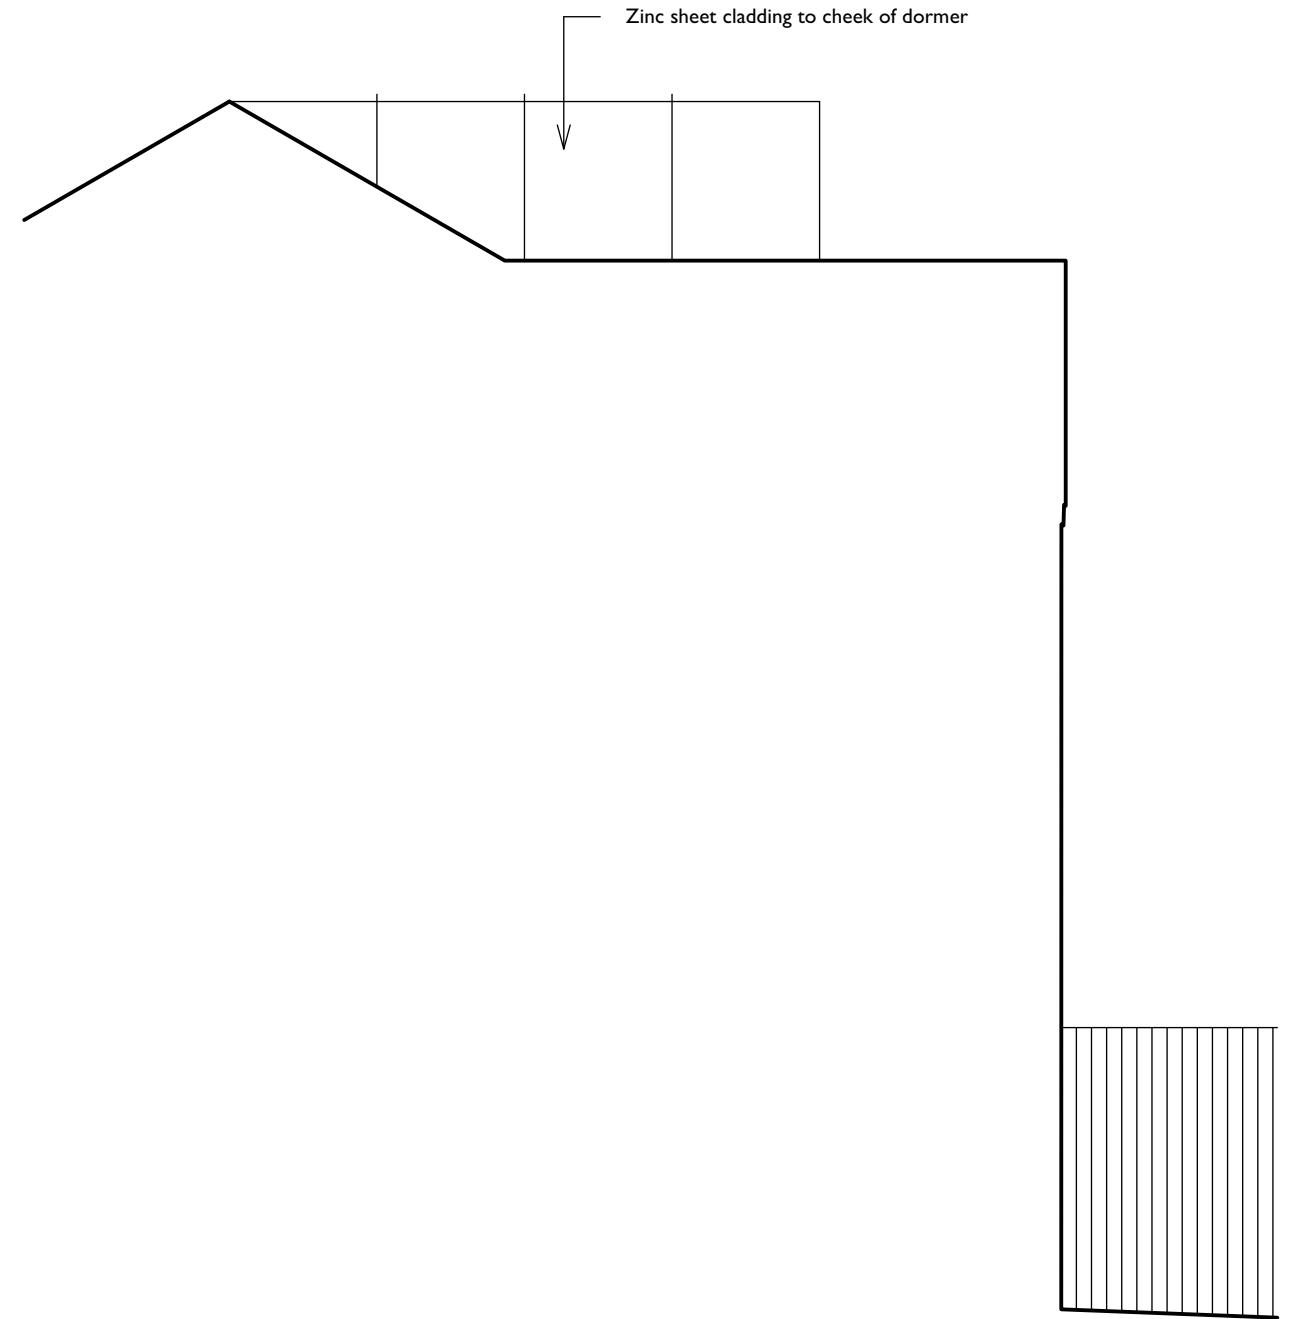

Proposed Section Through Adjacent House Showing Side Elevation

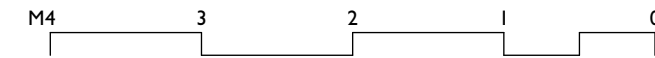

PLANNING

<p>All dimensions are in millimetres All dimensions to be checked on site © Architect Your Home</p>	<p>Your Architect Your Home Licensee: Architect Your Home <i>Islington</i> Unit 9, Shoreditch Town Hall, 380 Old St, London EC1V 9LT</p>	<p>Drawing name: Side Elevation as existing & proposed</p>		
	<p>Tel: 020 7739 0399 Email: islington@architect-yourhome.com</p>	<p>Date: Aug 2022</p>	<p>Job no: 02ISL-521</p>	<p>Drawing no: PA13</p>
	<p>Project name: 17 Glenbrook Road NW6 1TN</p>	<p>Scale: 1:50 @ A3</p>	<p>Revision: -</p>	<p>Drawn by: TG</p>
		<p>architectyourhome</p>		