


TOTTENHAM COURT ROAD

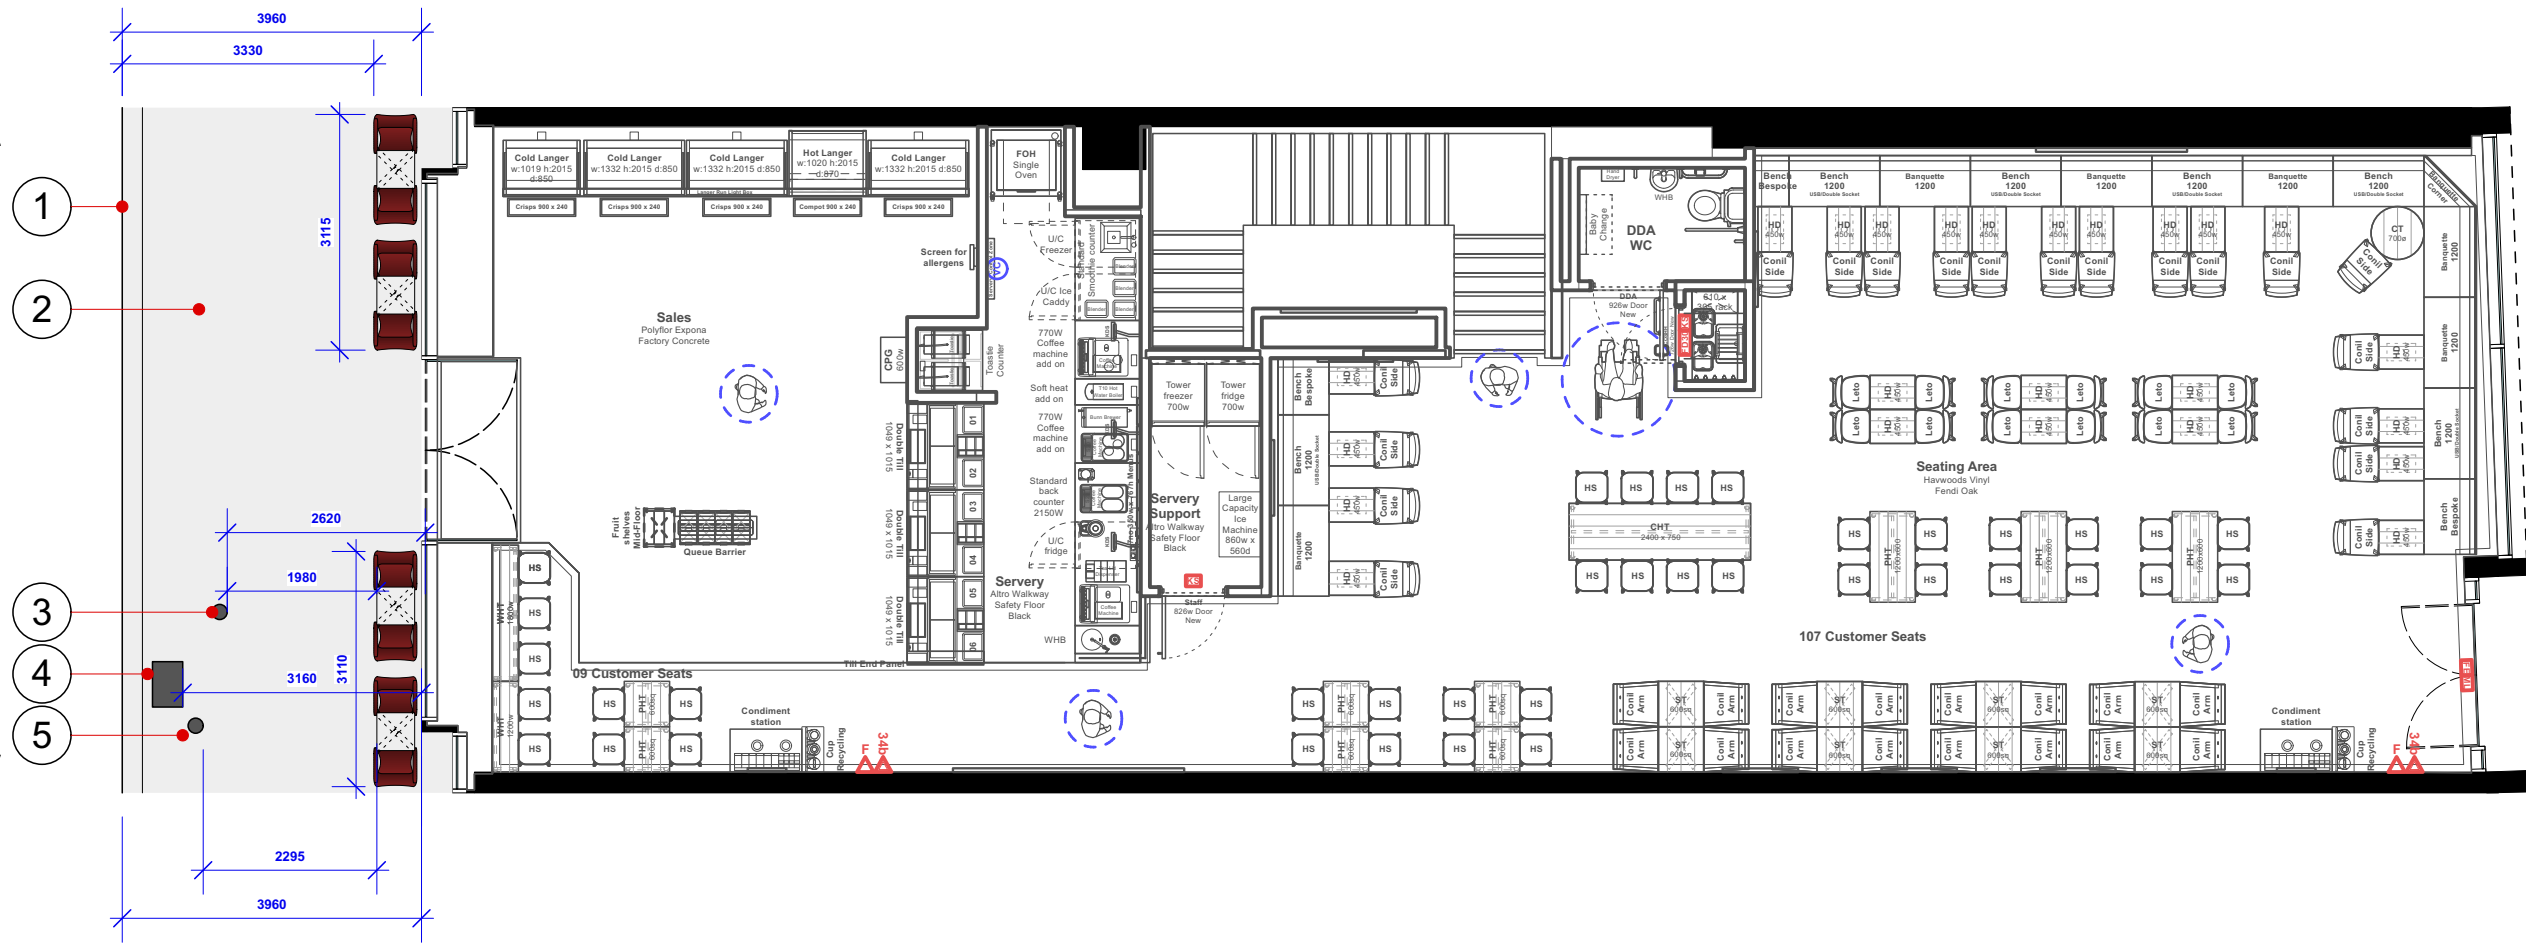

- Notes:**
- 1 Existing Road:
Edge of kerb outside of Pret demise
 - 2 Pedestrian Pavement:
Pavement outside of Pret demise
 - 3 Post for cctv:
Outside of Pret demise
 - 4 Assumed bt cabinet:
Outside of Pret demise
 - 5 Existing lamp post:
Lamp post outside of Pret demise

As Proposed



Site: 252 Tottenham Court Road

Title: Proposed External Seating

Rev: Date: Drawn By:

Dwg No. TCR-Pret-01-PES

Date: 20.07.22 Revision:

Scale: 1:100 @ A3 Drawn By: PDM

THIS DRAWING IS NOT TO BE SCALED
Figured dimensions only to be used. This drawing is subject to and protected by the provision of the copyrights acts. Any discrepancies or queries to be notified immediately. All dimensions to be verified on site