
 


GENERAL NOTES:

Do not scale from drawings.
 All dimensions must be checked on site and discrepancies verified with the CA/Architect.
 Unless shown otherwise all dimensions are to be to structural surfaces and are in mm.
 To be read in conjunction with all relevant Architects', Interior Designers, Services and Structural Engineers' drawings and specifications.
 For all structural details and information refer to Structural Engineers drawings.
 For all mechanical and electrical information refer to M&E consultants drawings and information unless shown otherwise.
 Any discrepancies between drawings to be reported immediately to the CA/Architect.

**PRINCIPAL EN-SUITE
 F03**

**KITCHEN
 UG03**

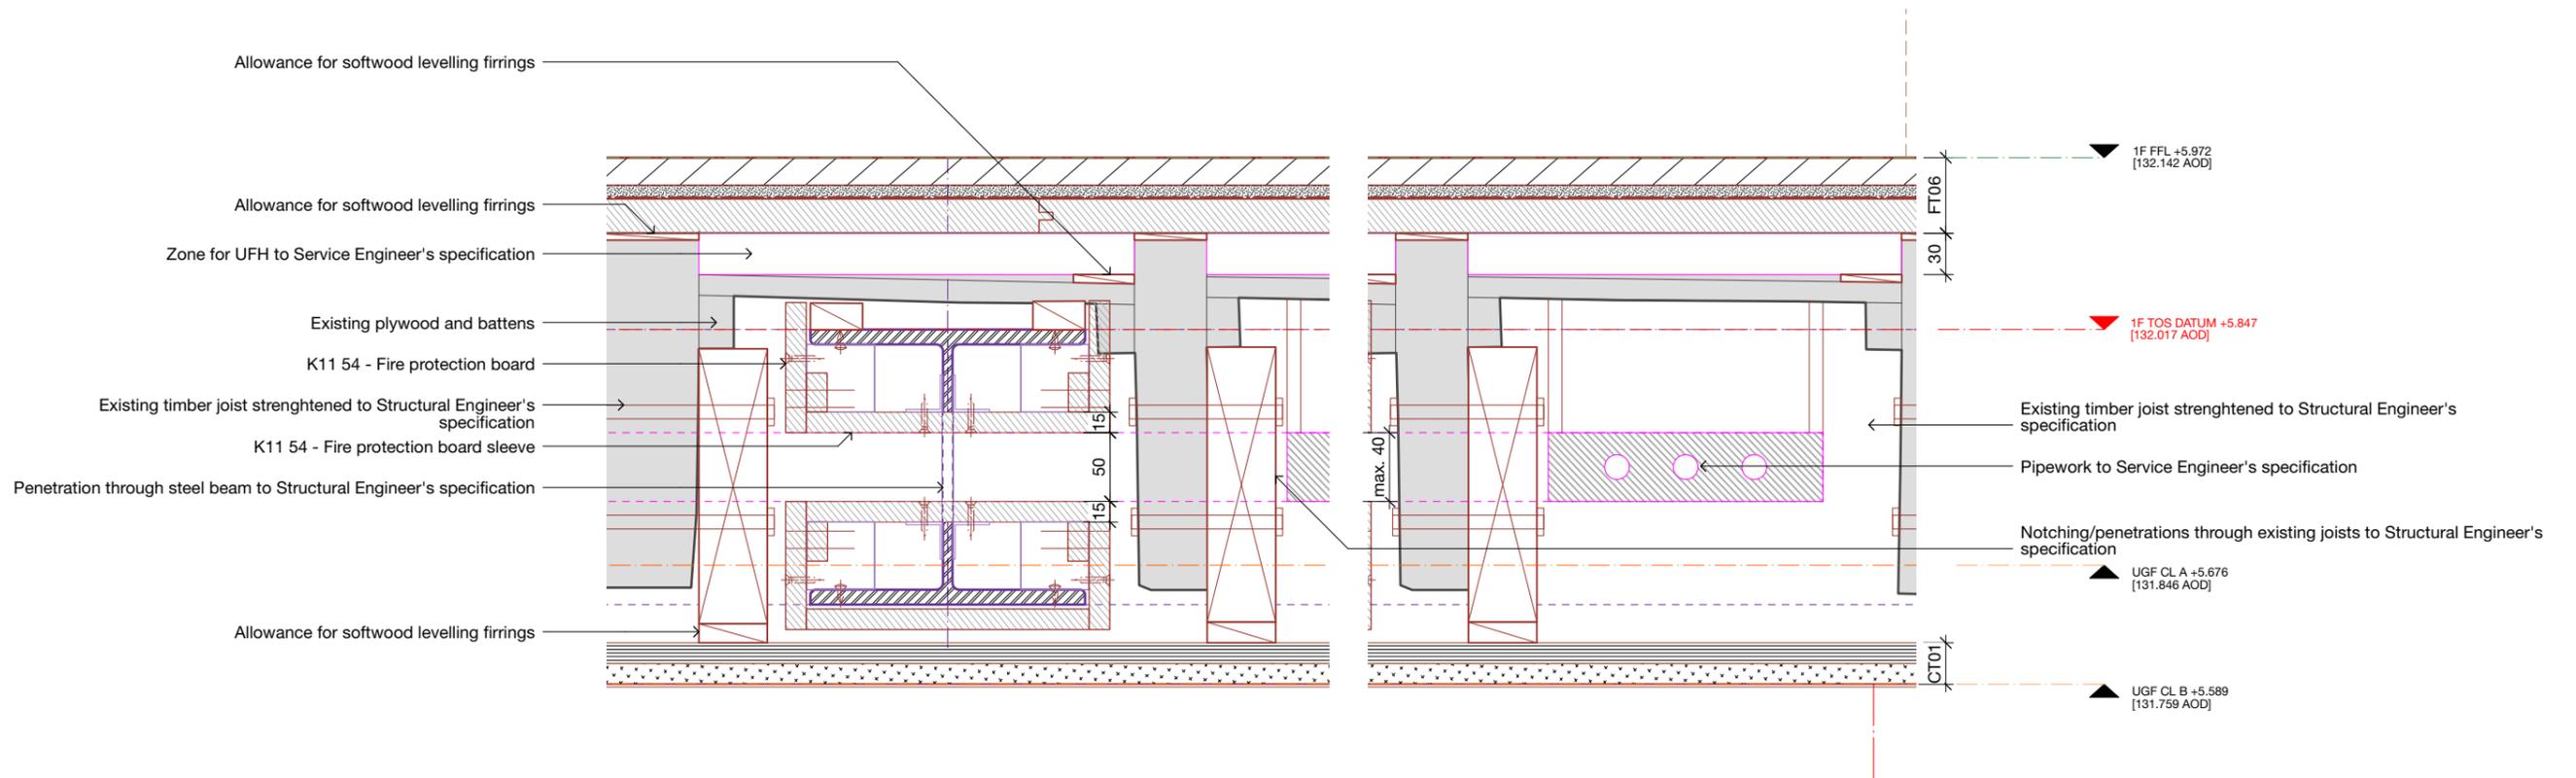

**31/44
 Architects**

6 Osborn Street
 London
 E1 6TD
 United Kingdom
 +44 (0)20 3735 7820
 London@
 3144architects.com

Client
 No. 5 The Grove

Project
 The Grove

Date
 XX/05/2022

Drawing name
 *STD Fire stopping 3 Steel
 penetrations

Drawing number

44/2022/DE_0021 A

Status
 PRELIMINARY

Drawn Checked
 JH SD

Scale / Format
 1:5 / A3

Rev. Date	Description	Drawn / Checked
A	XX/05/2022 PRELIMINARY	JH

© 31/44 Architects

Do not scale from this drawing.
 All dimensions to be verified on site.
 This drawing is to be read in conjunction with all consultants information.
 Any discrepancies to be reported immediately to the Architect.

Drawing may be scaled for planning purposes.