



1 shed elevation\_garden view to SW  
Scale: 1:100

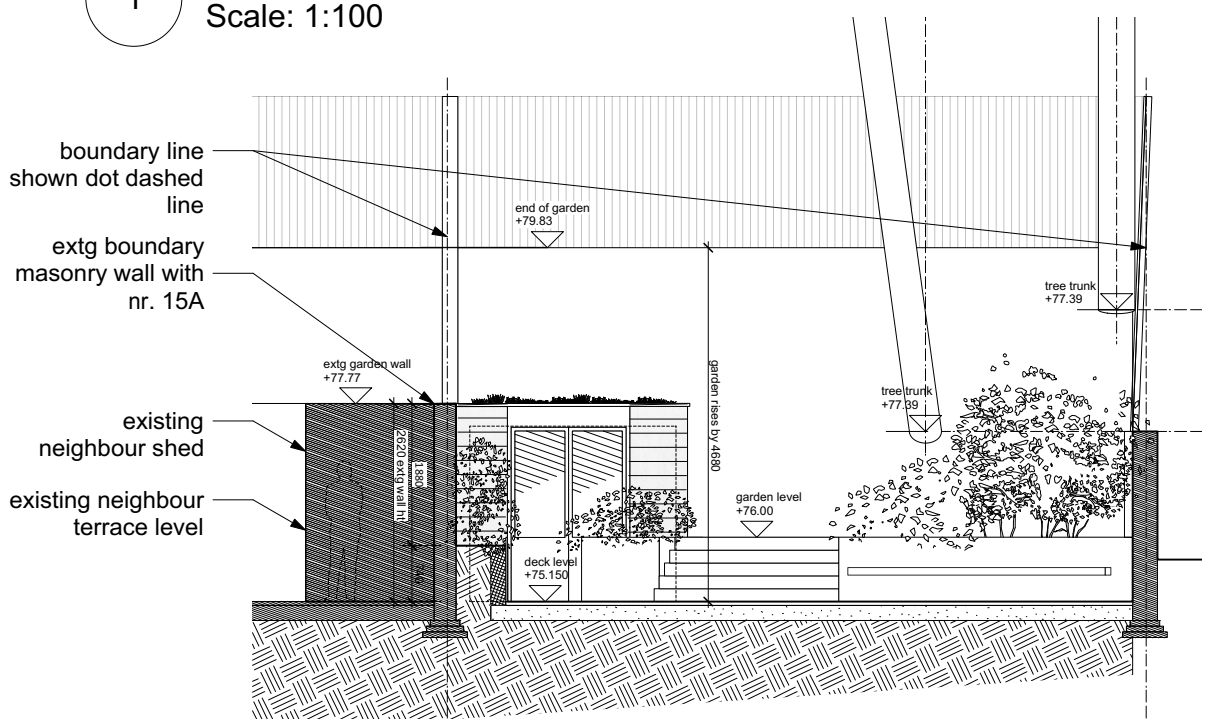

2 shed elevation\_view to NW from house  
Scale: 1:100

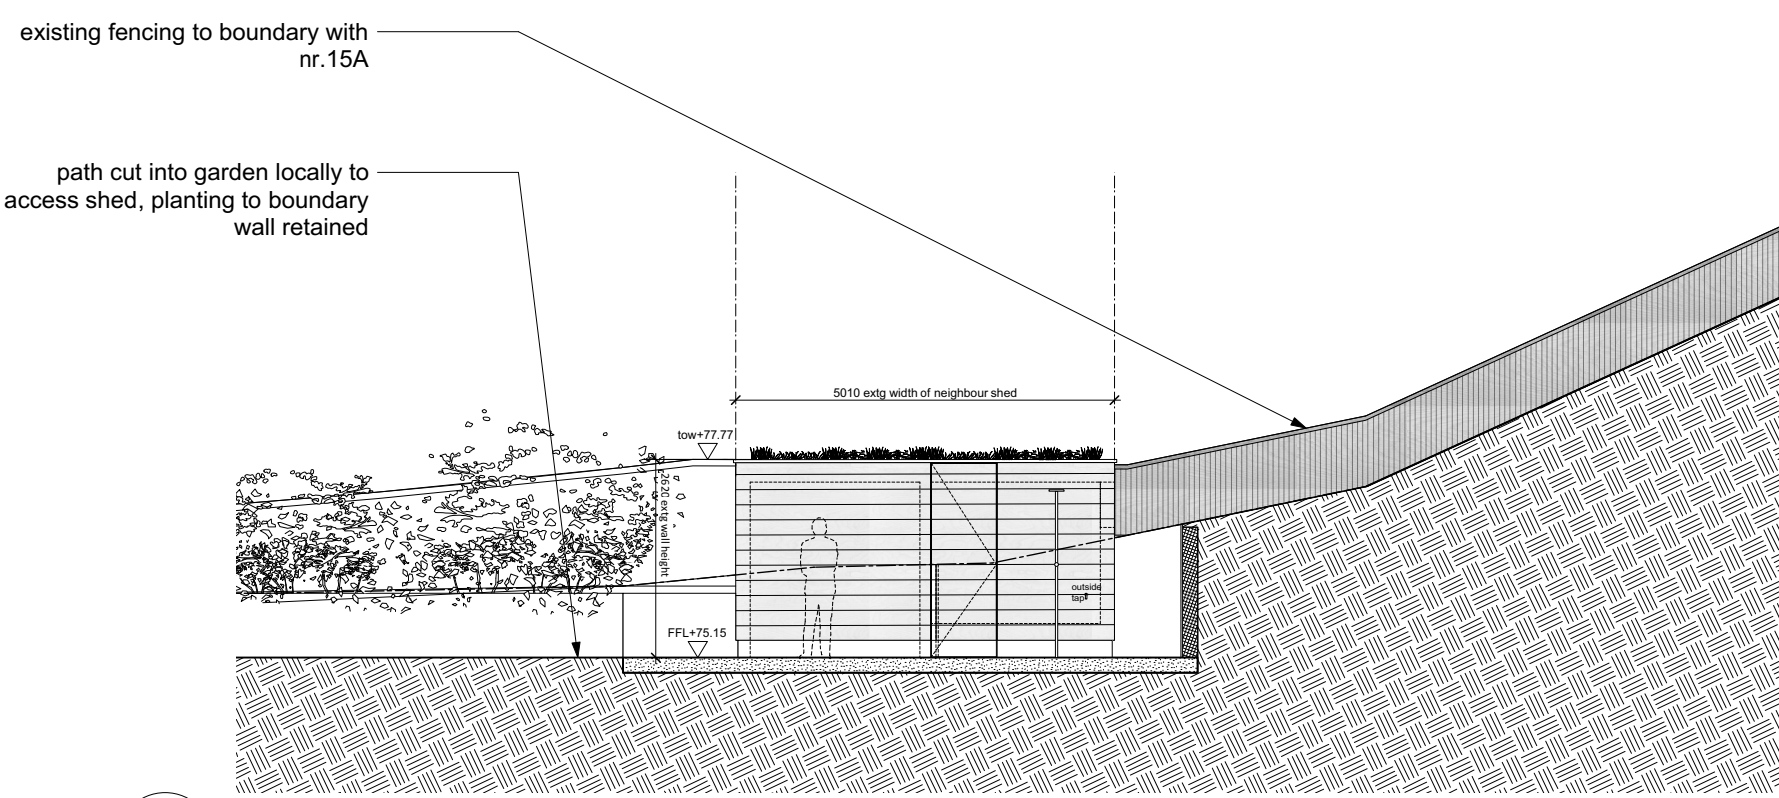

3 shed elevation\_garden view showing land cut away  
Scale: 1:100

