




FOR PLANNING

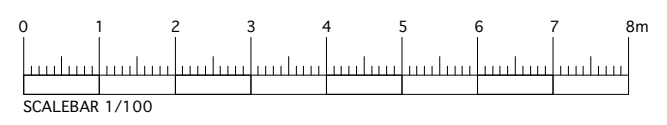

Revision	Date	By	Amendments	Project
A	12/02/2021	GD	BASEMENT TO 1LR ADDED	LYNDHURST ROAD
B	28/06/2021	GD	REVISED TO ILLUSTRATE GARDEN STUDIO AND LANDSCAPING	
C	17/08/2021	GD	REVISIONS POST-PRE APP	
D	01/10/2021	GD	Submitted for planning	
E	05/07/2022	GD	Garden studio floor deck revised.	

23 23 Architecture Ltd
 318 Kensal Road London W10 5BZ
 T 020 8962 8666 F 020 8962 8777
 info@23arc.com www.23arc.com

<small>Do not scale, use figured dimensions only. All dimensions to be verified on site prior to the commencement of any work or the production of any shop drawing. This drawing to be read in conjunction with all related Architect's and Engineer's drawings and any other relevant information. No liability will be accepted for any errors or omissions in the content of this drawing, which arise as a result of faulty transmission or reproduction when issued in an electronic format. No alterations or amendments are permitted to this drawing other than by 23 Architecture LTD.</small>		Drawing title PROPOSED SECTION CC	Date JANUARY 2021	Drawn by GD	Drawing number ARC586-PL109
		Scale 1:1250@ISO A3	Checked by	Revision E	