


Location Plan

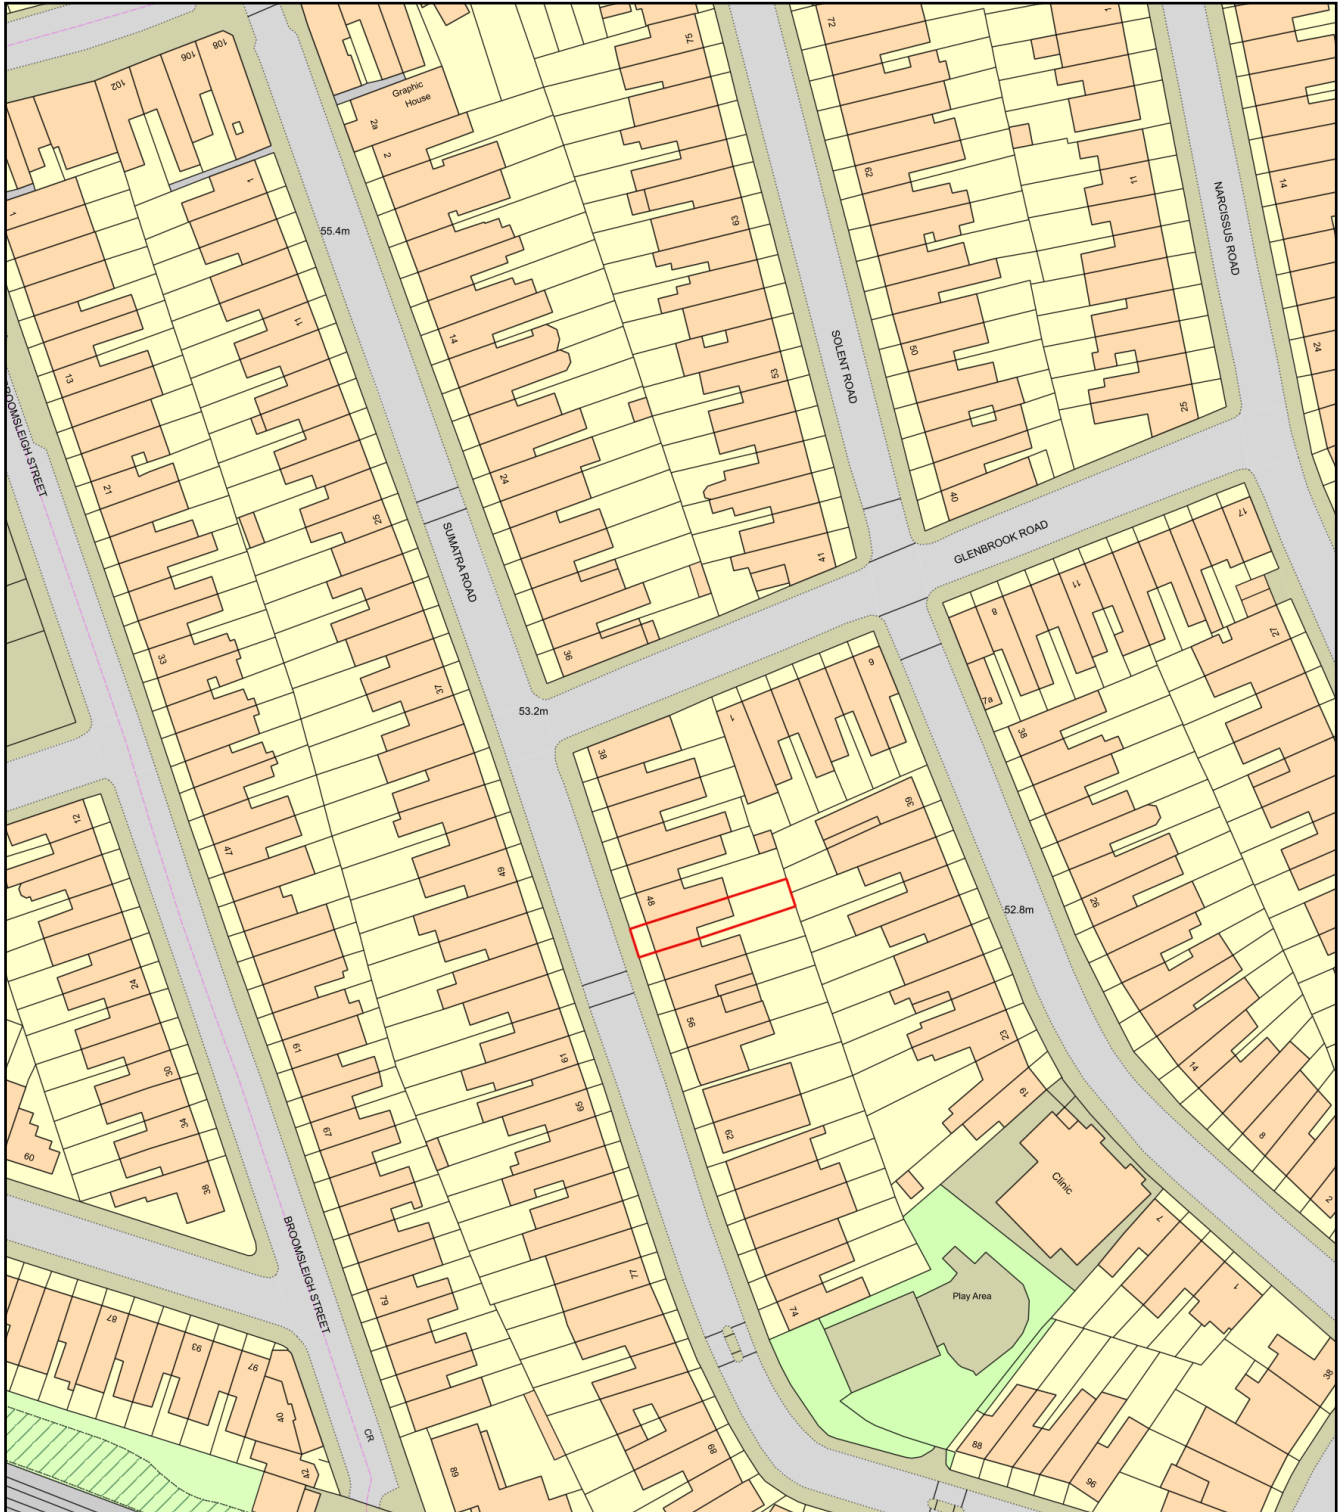

0 50
Metres



Plan Produced for: Aarti Jagpal

Date Produced: 06 Apr 2022

Plan Reference Number: TQRQM22096093427074

Scale: 1:1250 @ A4