



01 DOOR & WINDOW ELEVATION

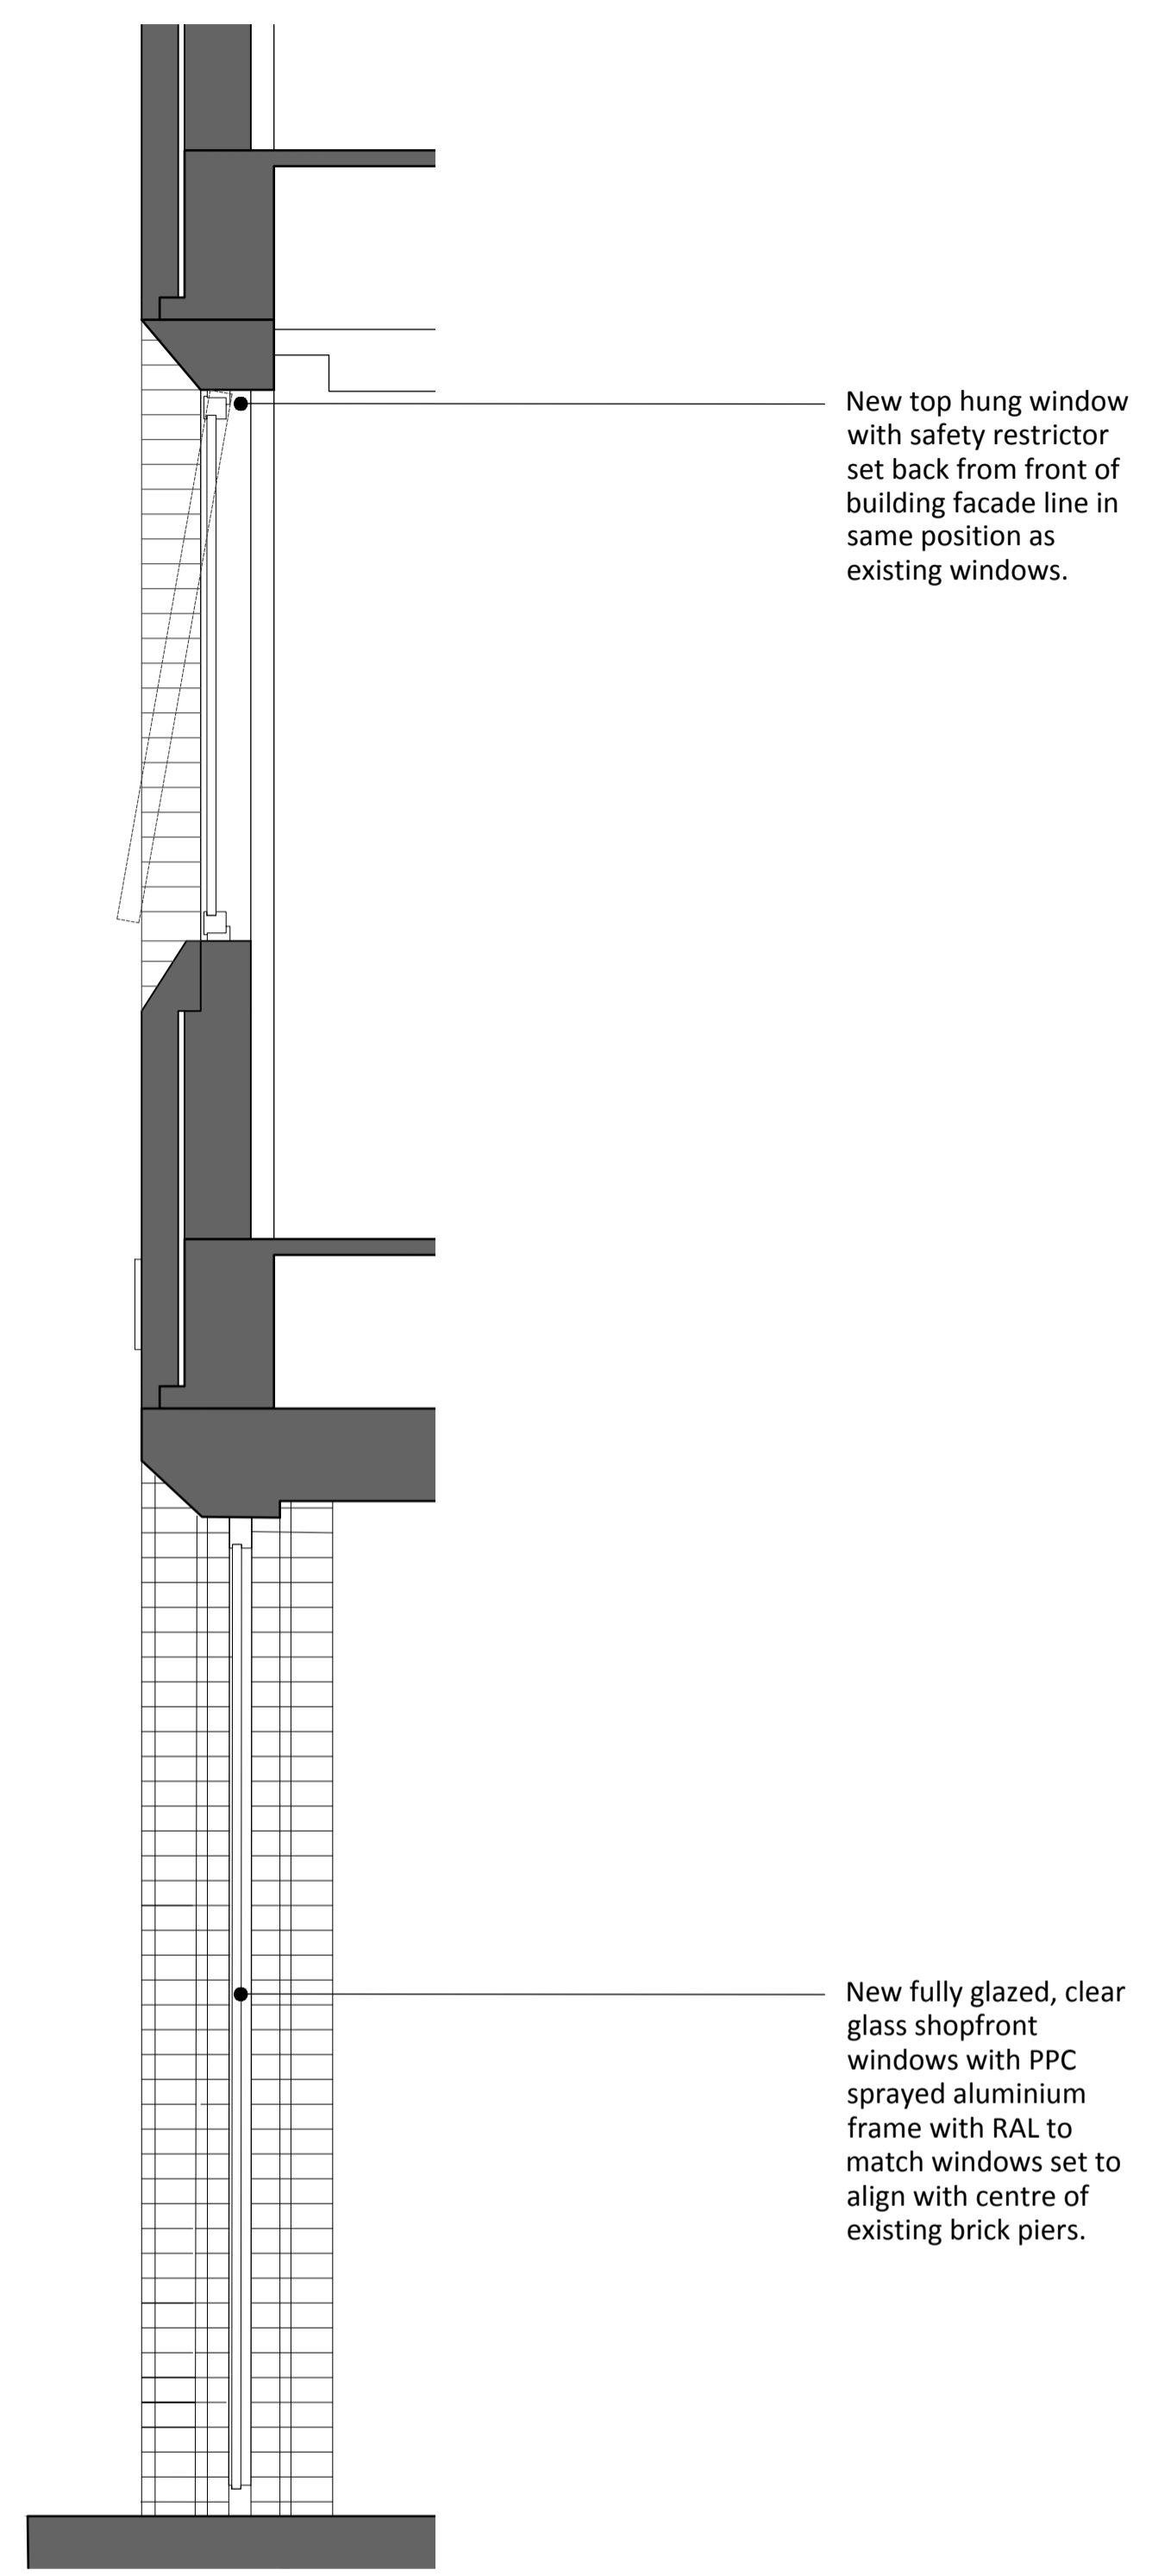

02 WINDOW SECTION

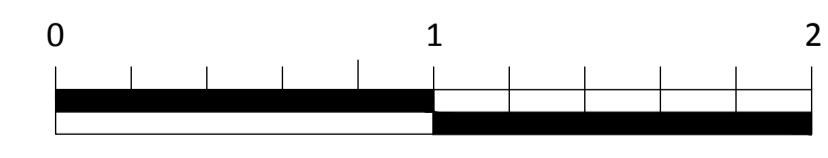

Revision	Date	Description
-	10/09/2021	For Planning Approval
A	08/04/2022	Entrance detail added
B	15/08/2022	Discharge Planning Condition
-	-	-

Status: Planning

All dimensions in mm unless otherwise stated
This drawing is to be read in conjunction with all relevant contract documents & engineer's drawings
Do not scale from this drawing
Report any errors, contradictions, & omissions to the architect as soon as possible
This drawing and design work therein are the copyright of 4S Architecture Ltd.

Hatton Garden 21-023
Proposed Window & Entrance Details P601
1:40 @ A3 / 1:20 @ A1 B