



NB: Cladding will have to be fire resistant, achieving class than A2-s1, d0 or Class A1 (under the European classification system set out in the standard BS EN 13501-1). Wall build up to contractor design with mineral wool non-combustible insulation to meet Part L.


Any fire stopping required is the sole responsibility of the contractor and is to the contractor's design. It is recommended that a member of the Association for Specialist Fire Protection or suitably qualified professional be appointed to advise.

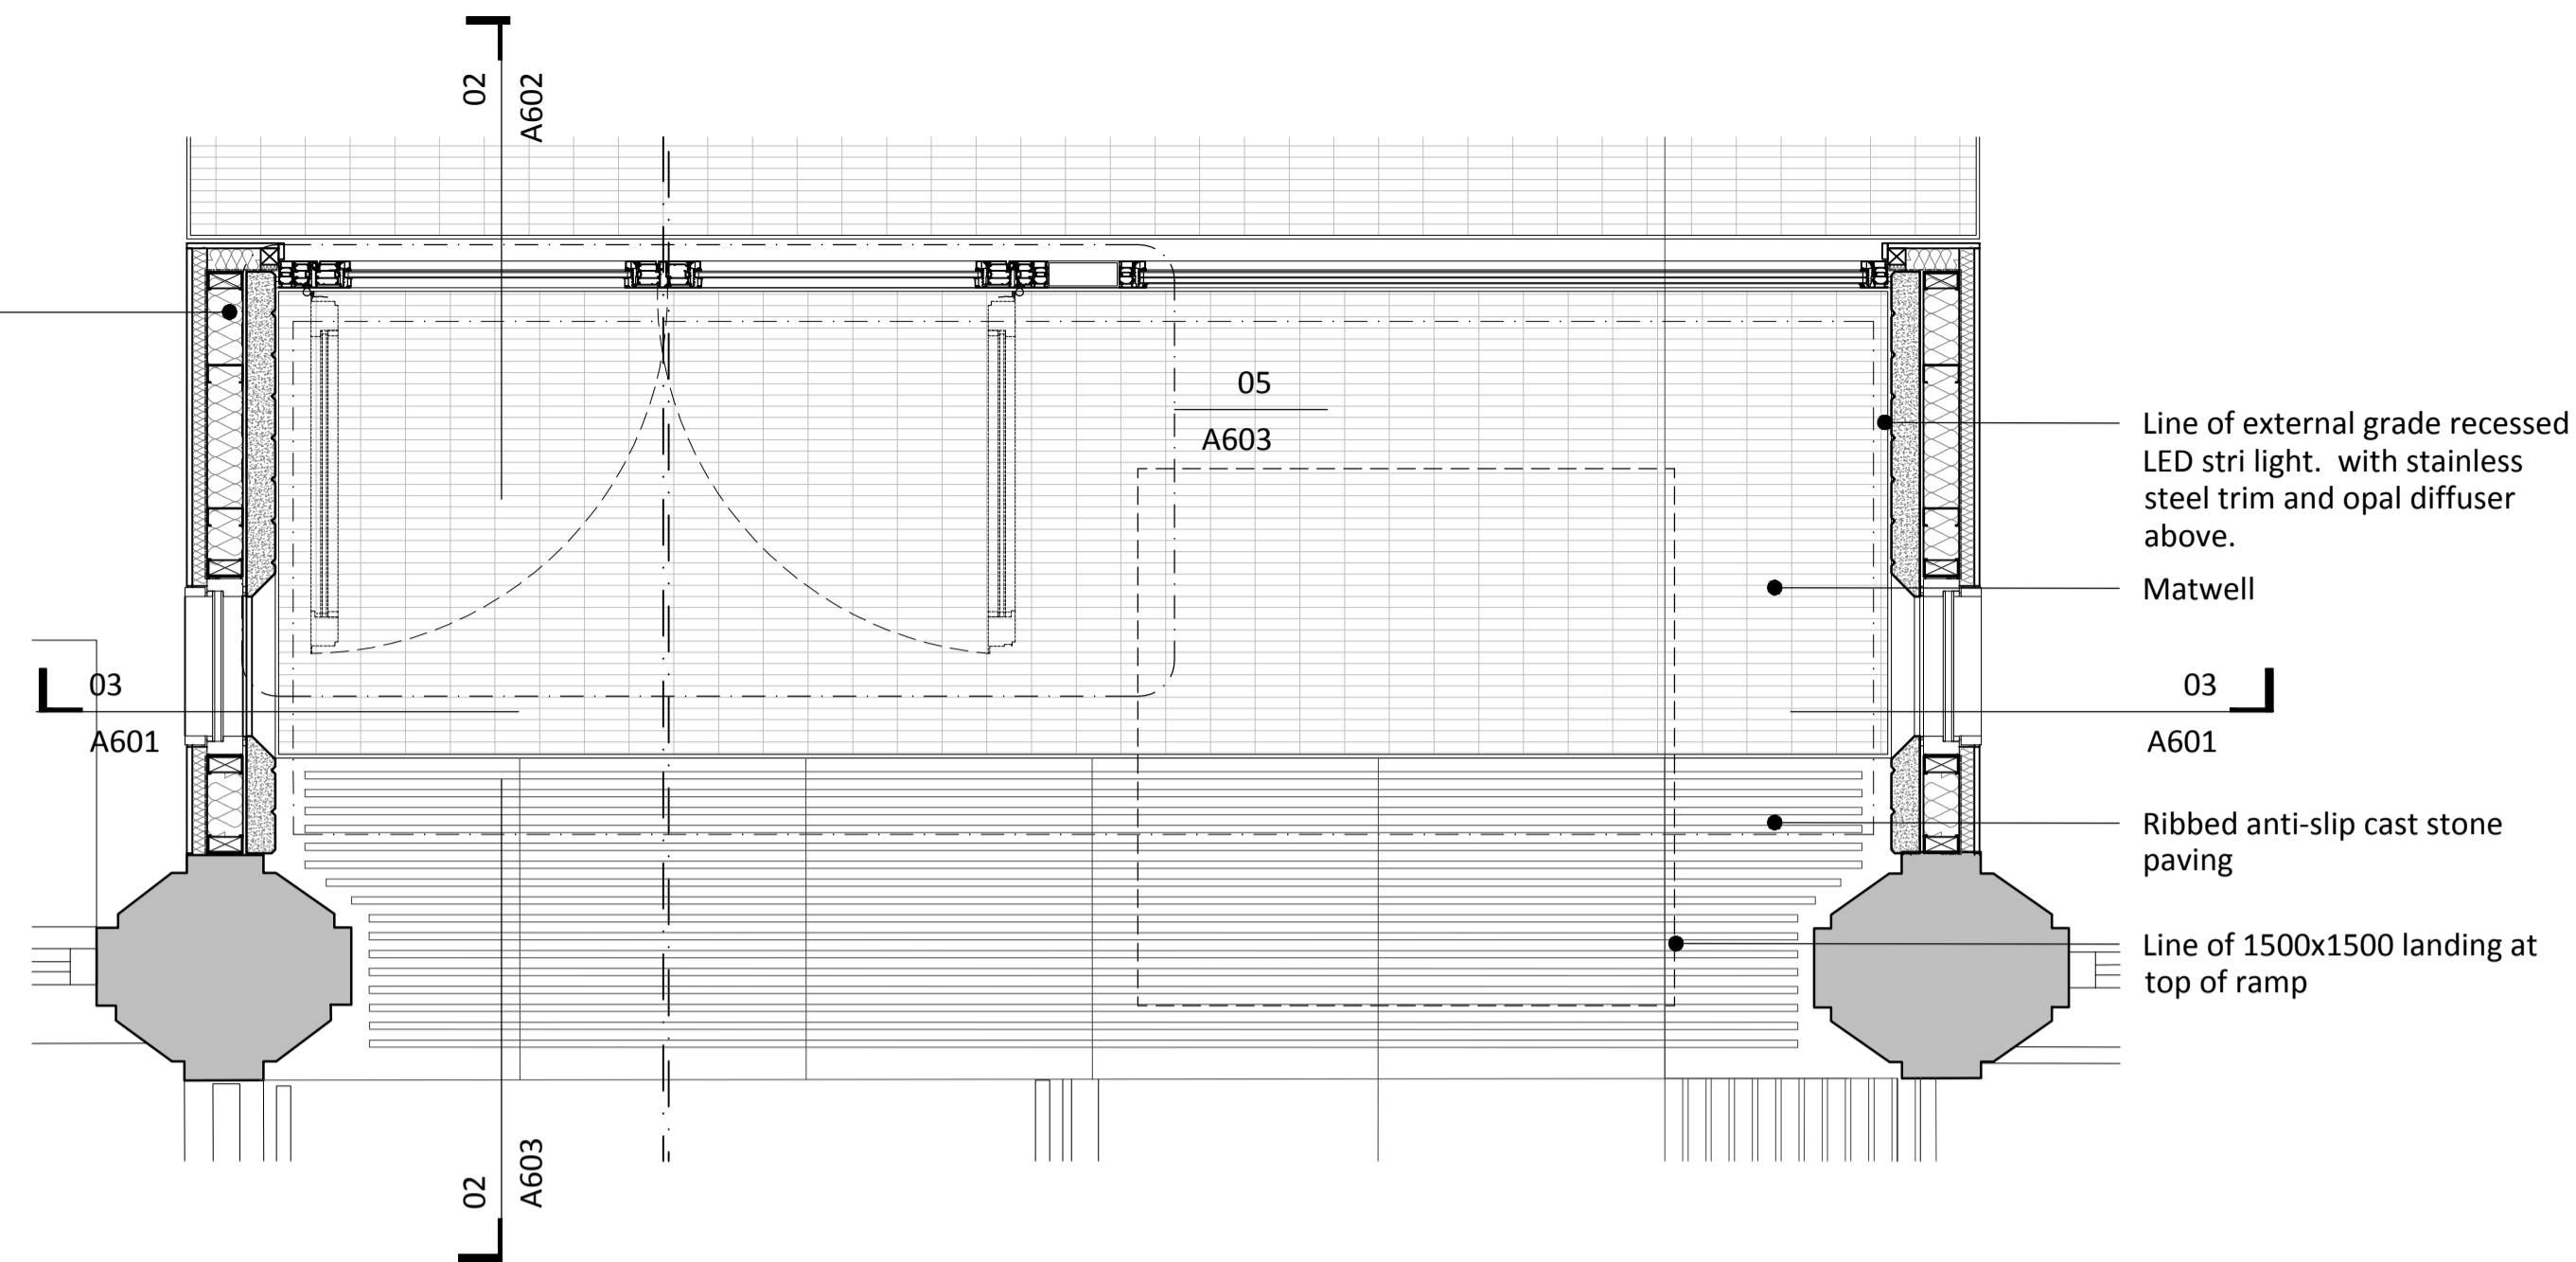


01 - DETAILED ENTRY PLAN  
1:20

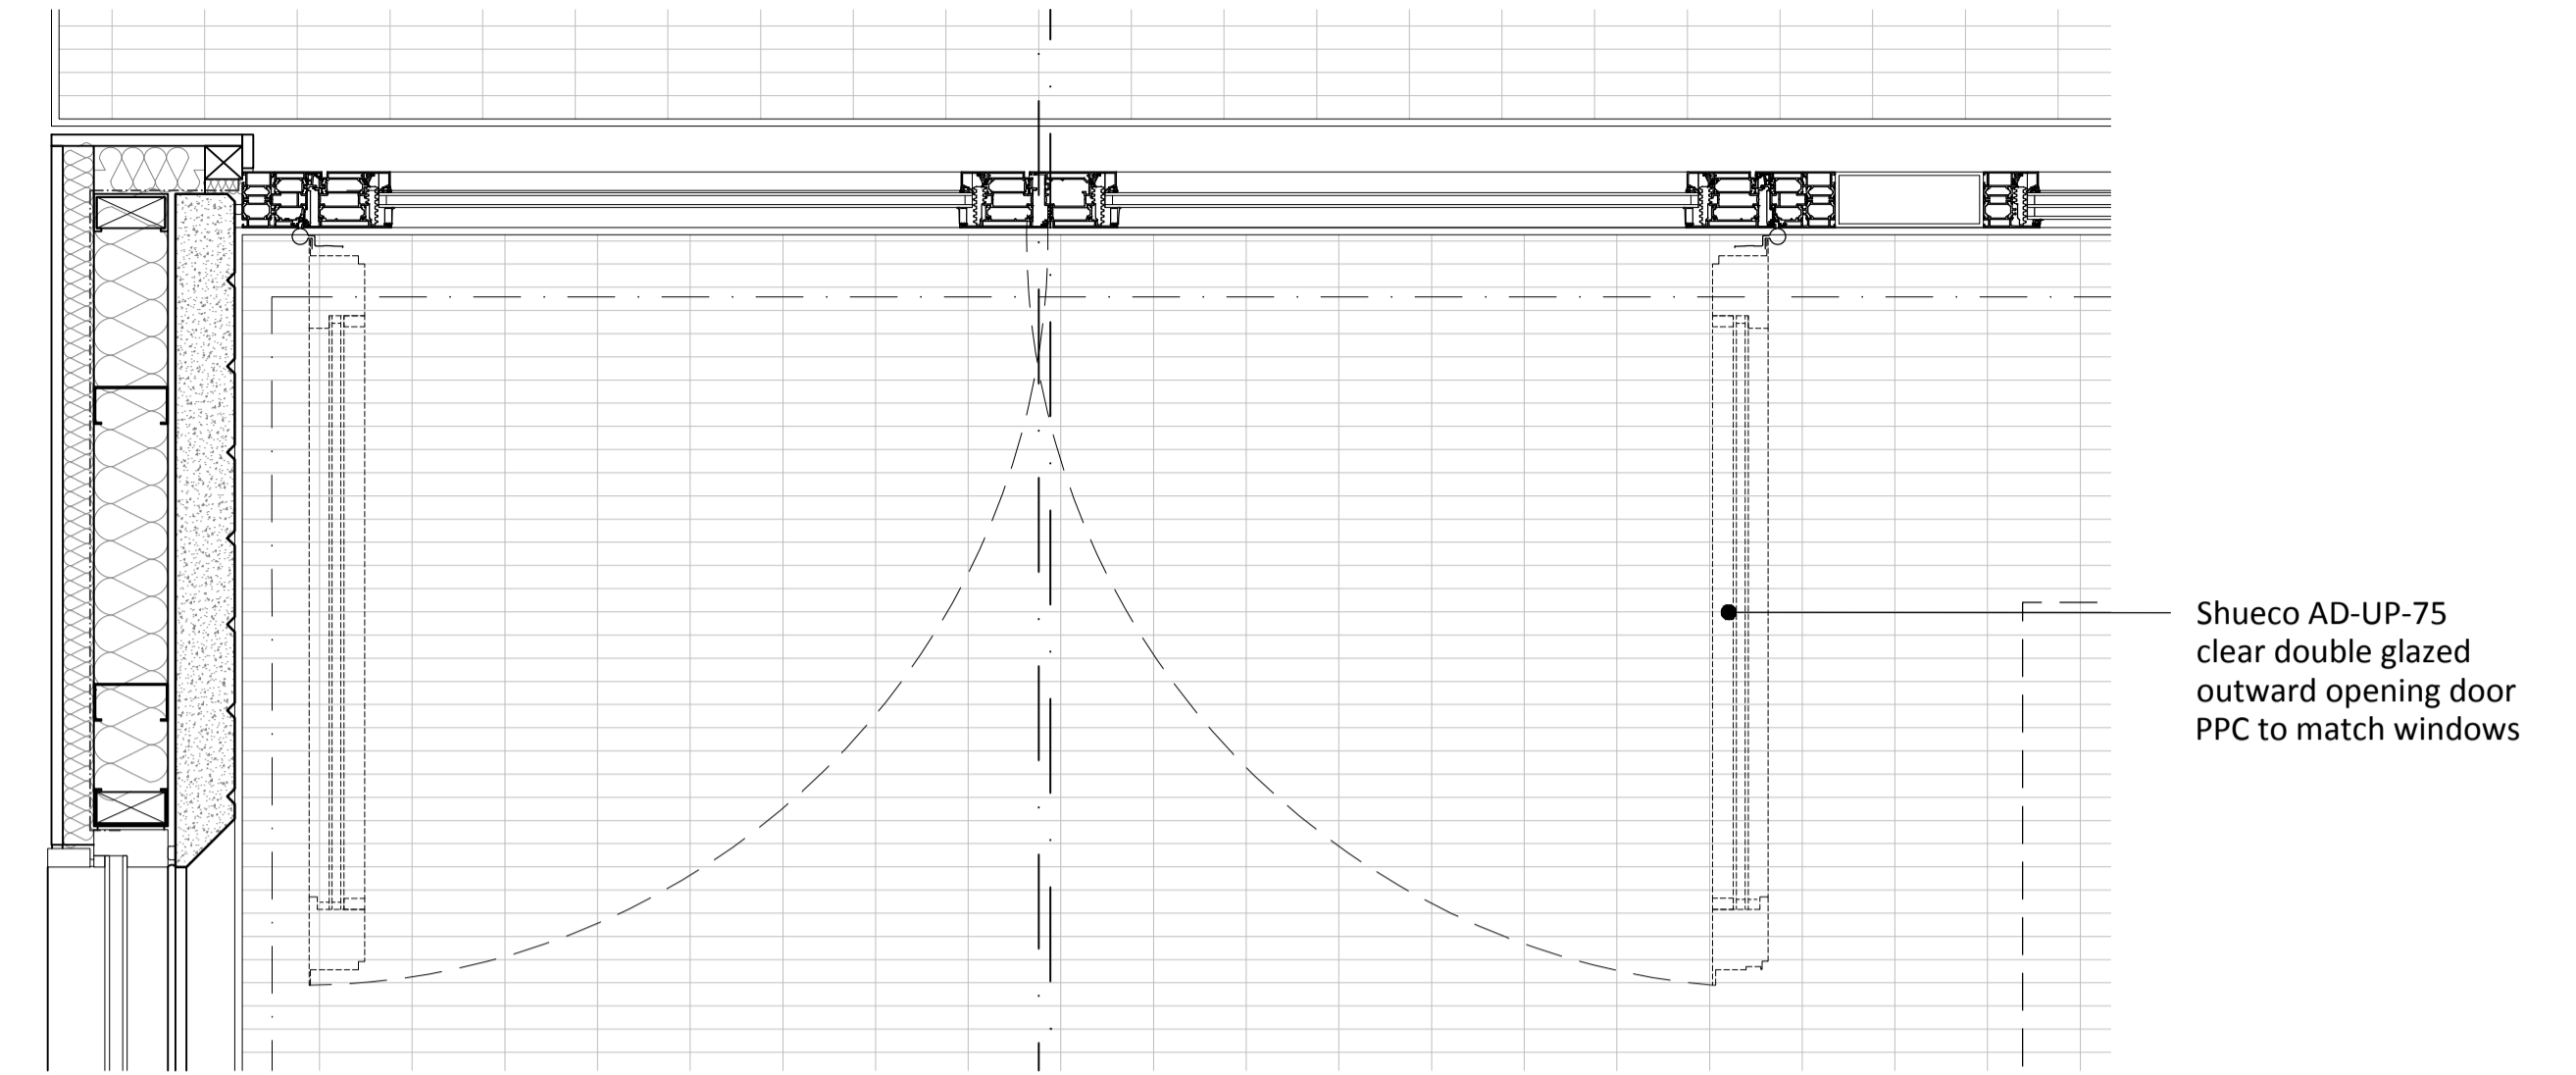


05 - DOOR DETAIL  
1:10

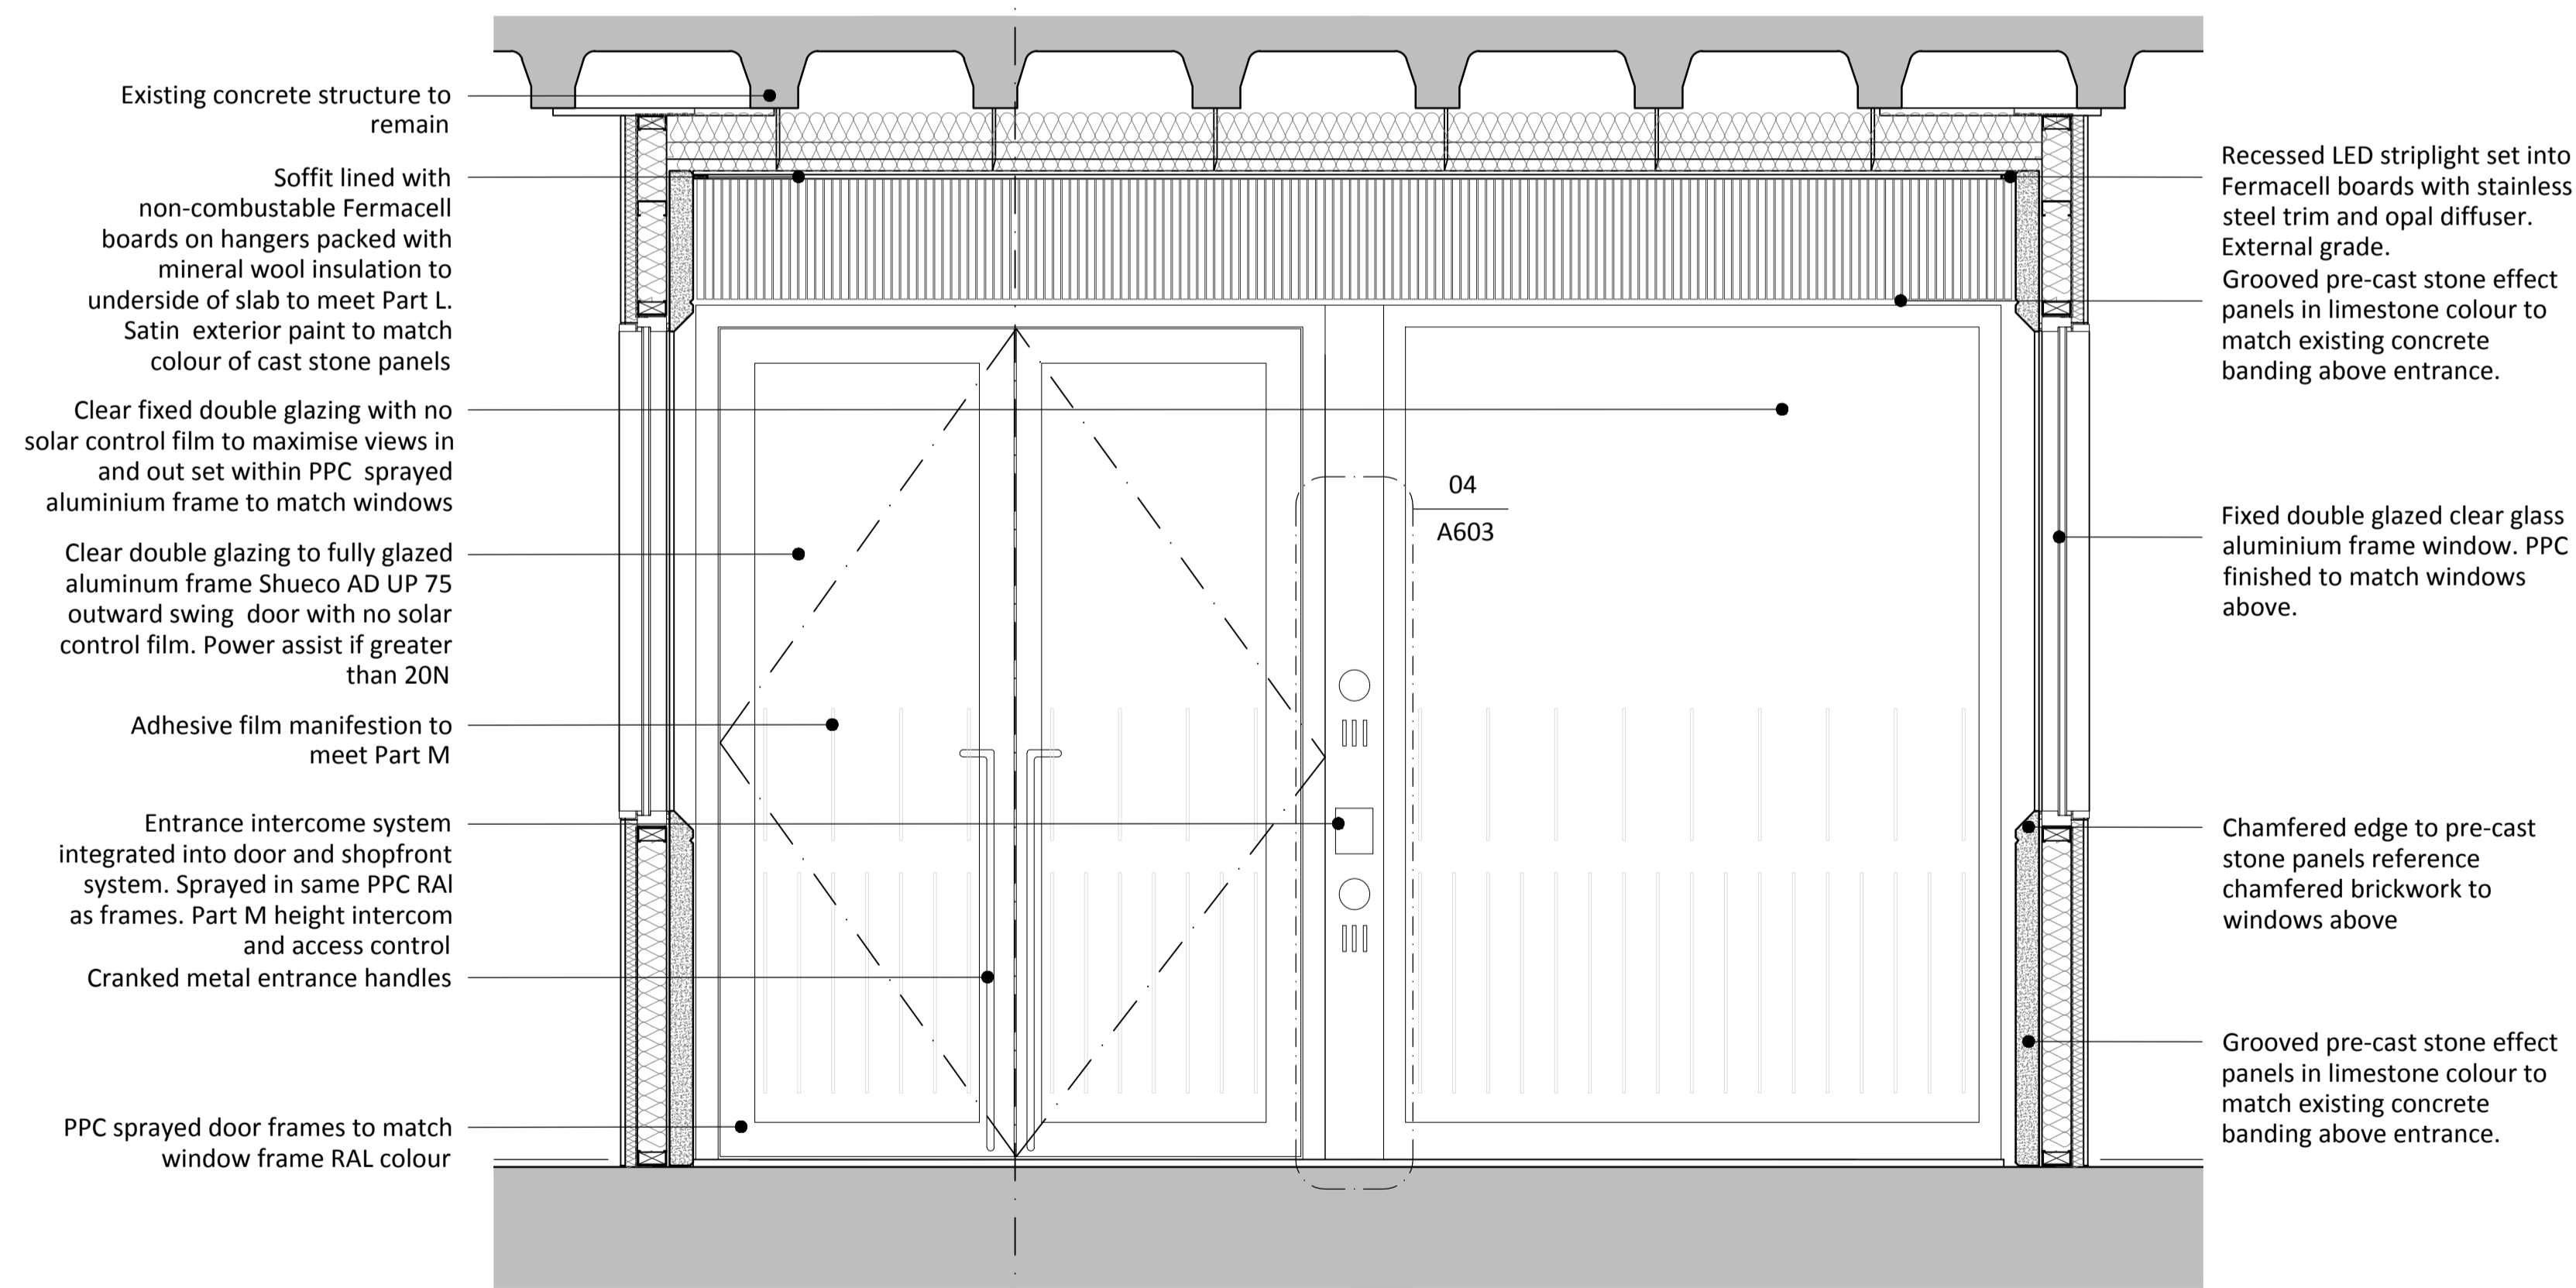

02 - LONG SECTION  
1:20

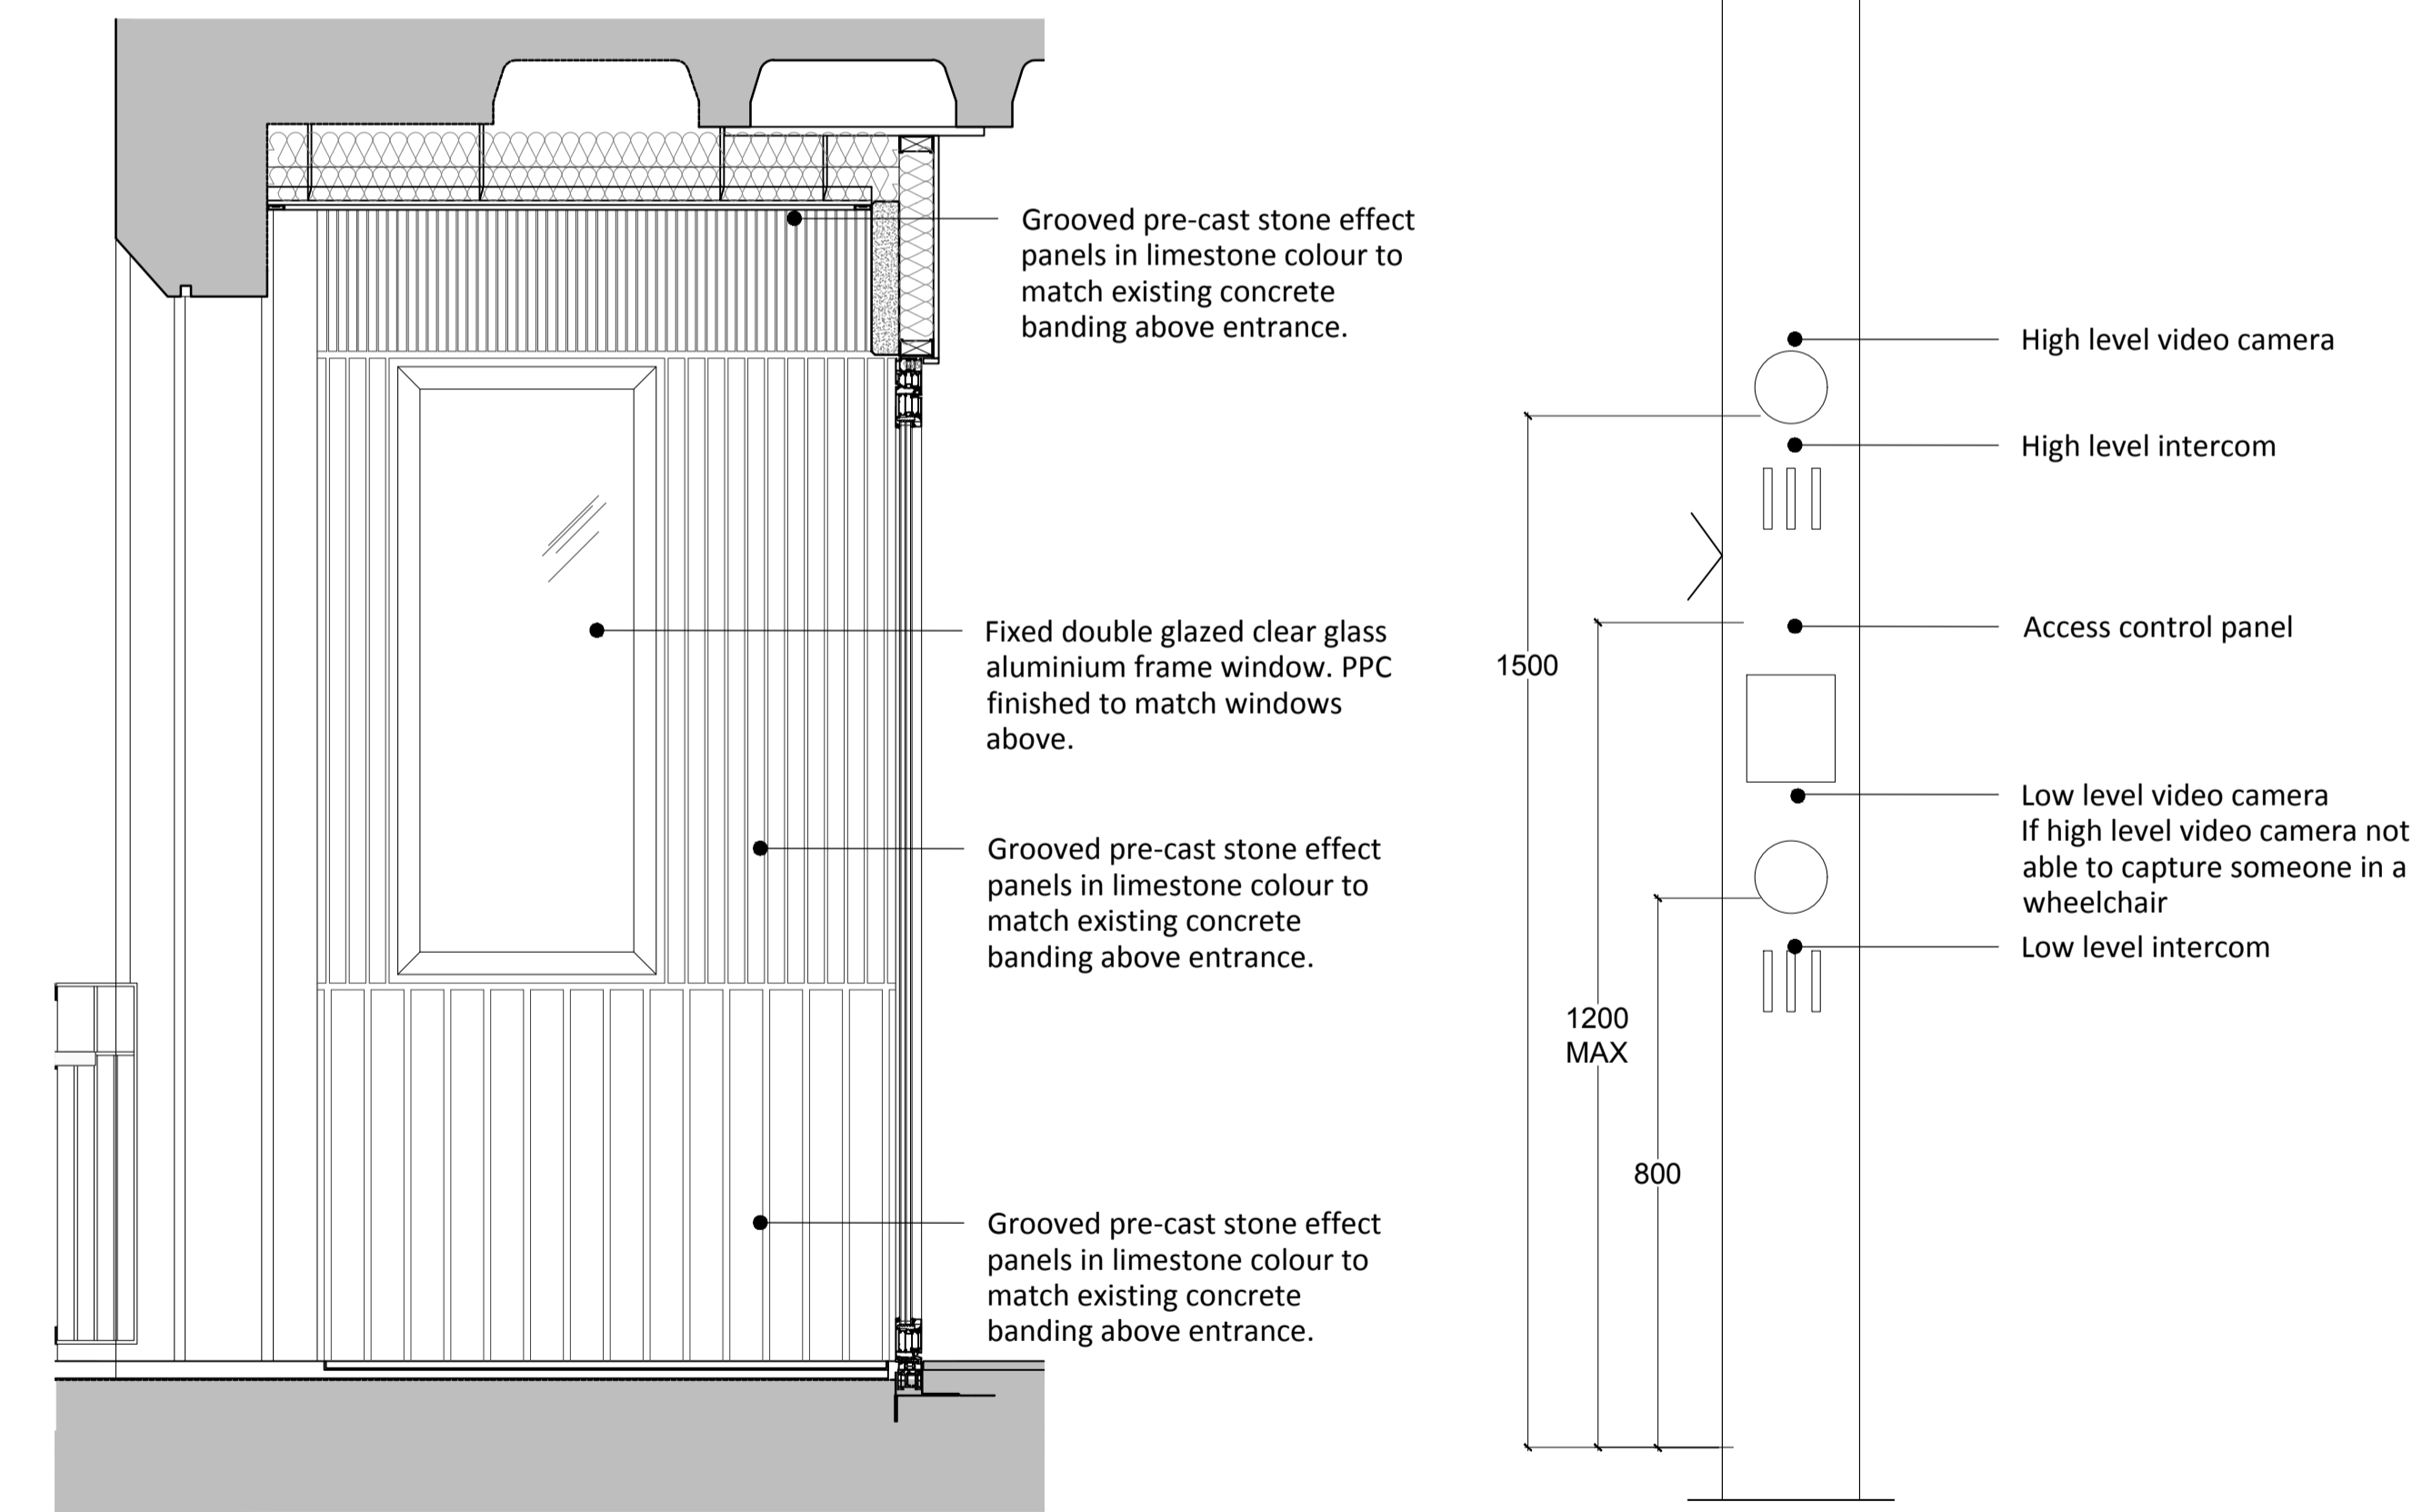

03 - SHORT SECTION  
1:20

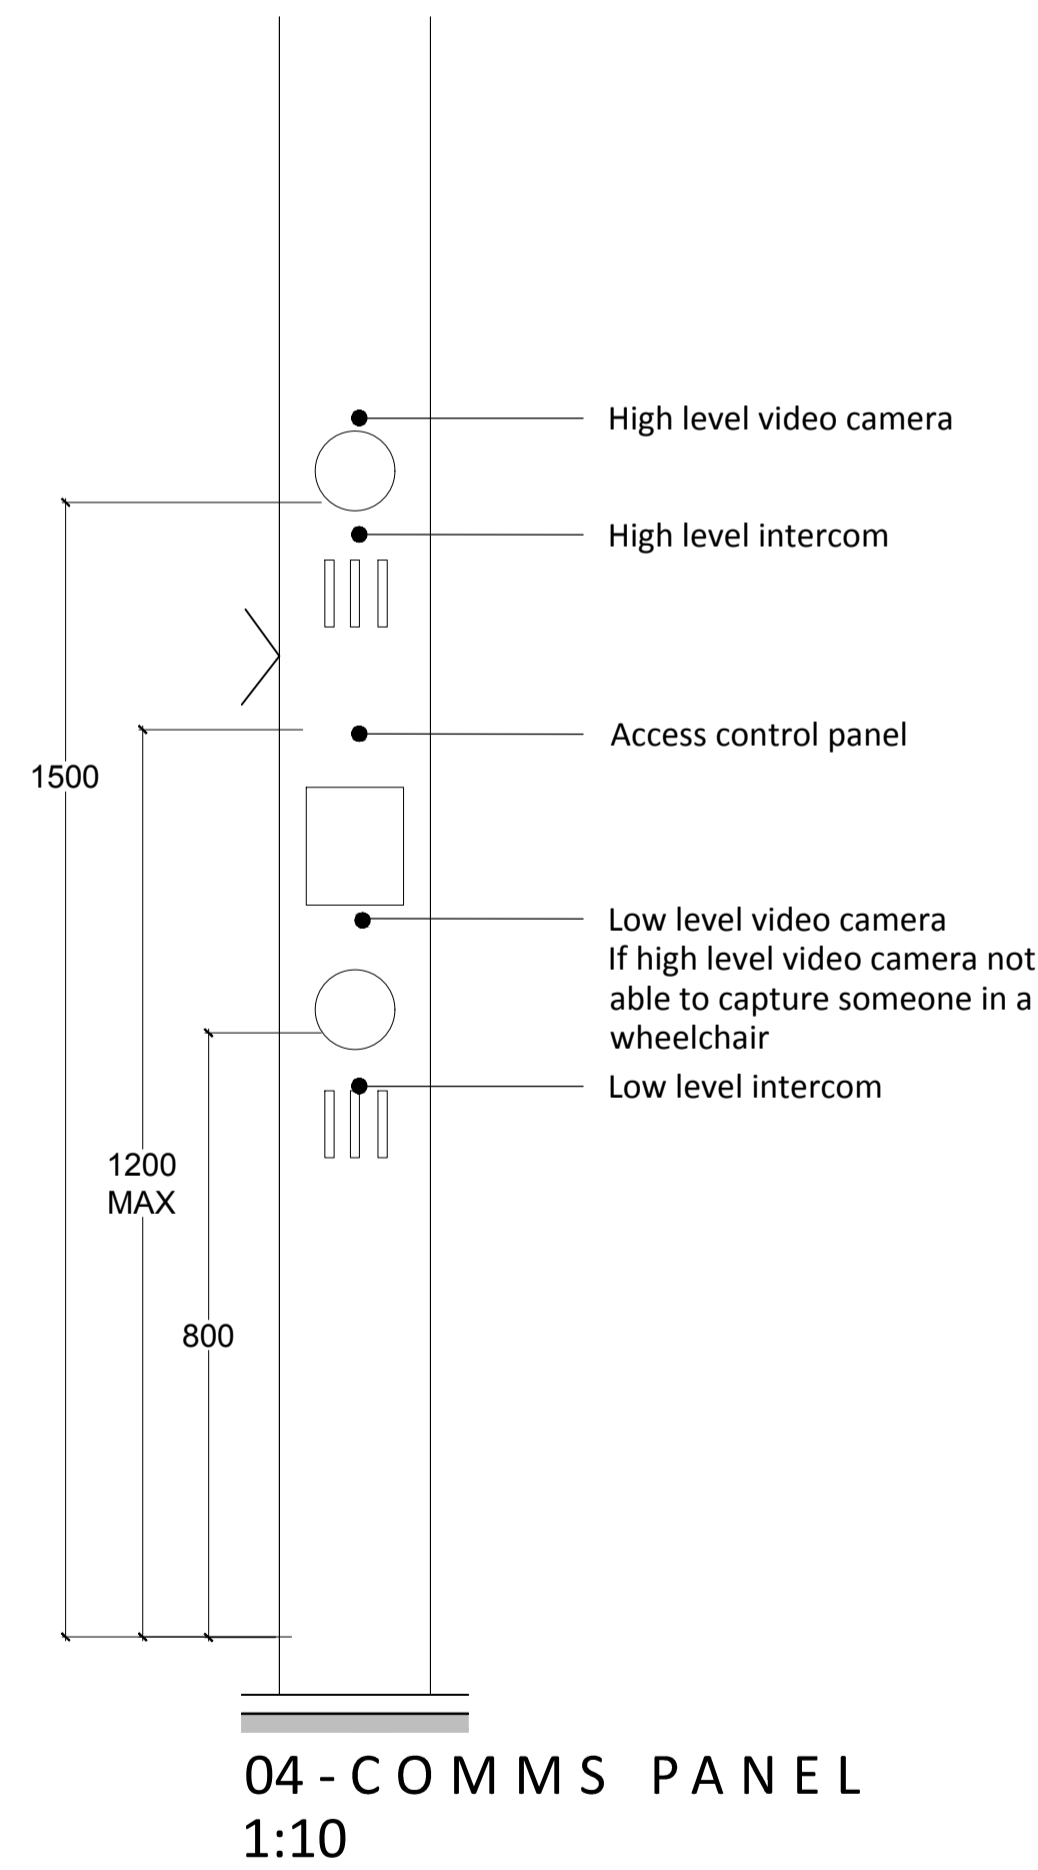

04 - COMMS PANEL  
1:10