



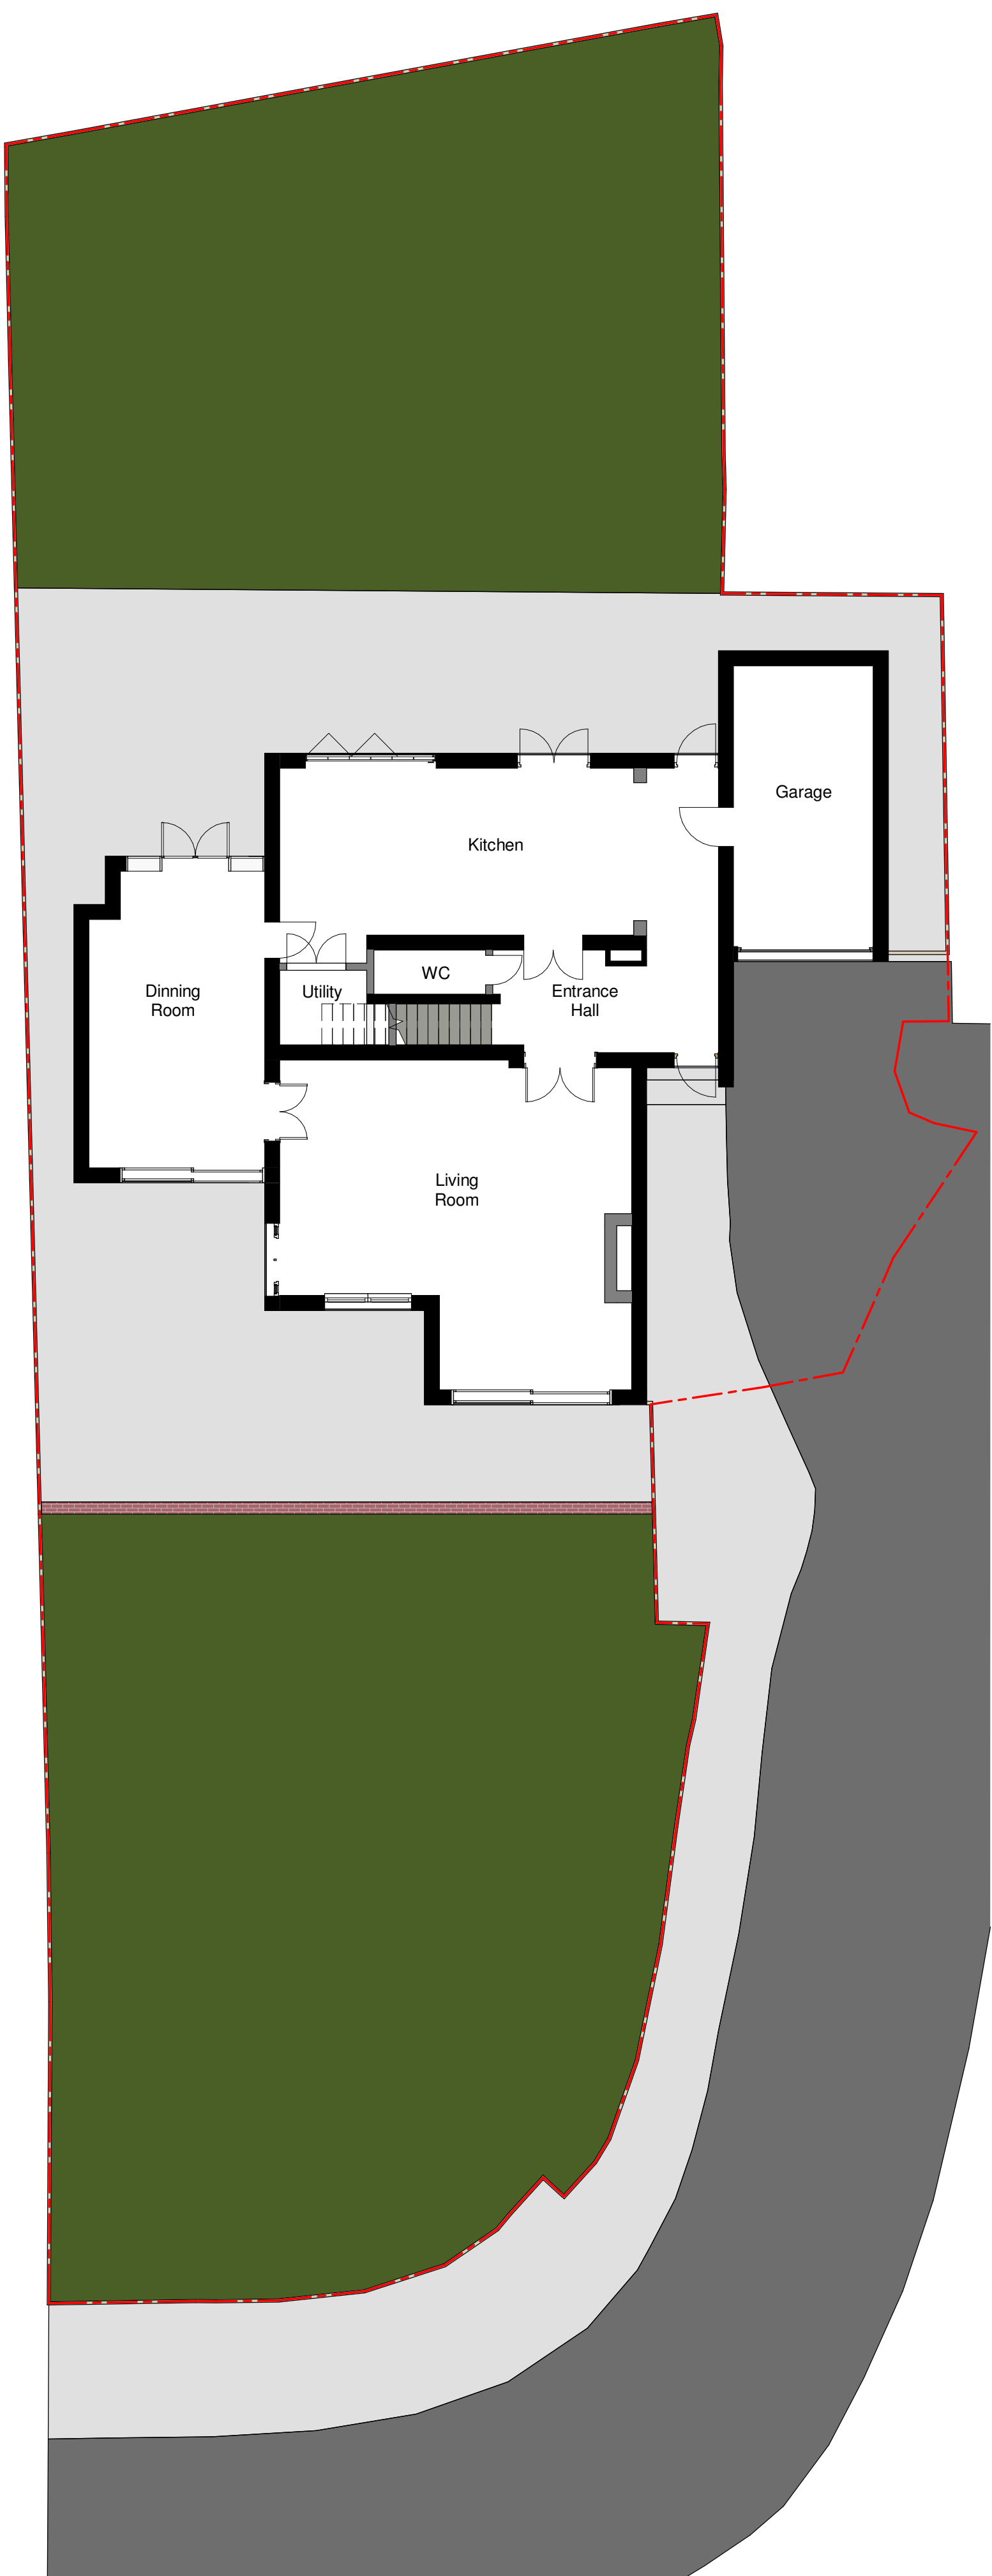


Ground Floor - Existing
1 : 100




Ground Floor - Proposed
1 : 100

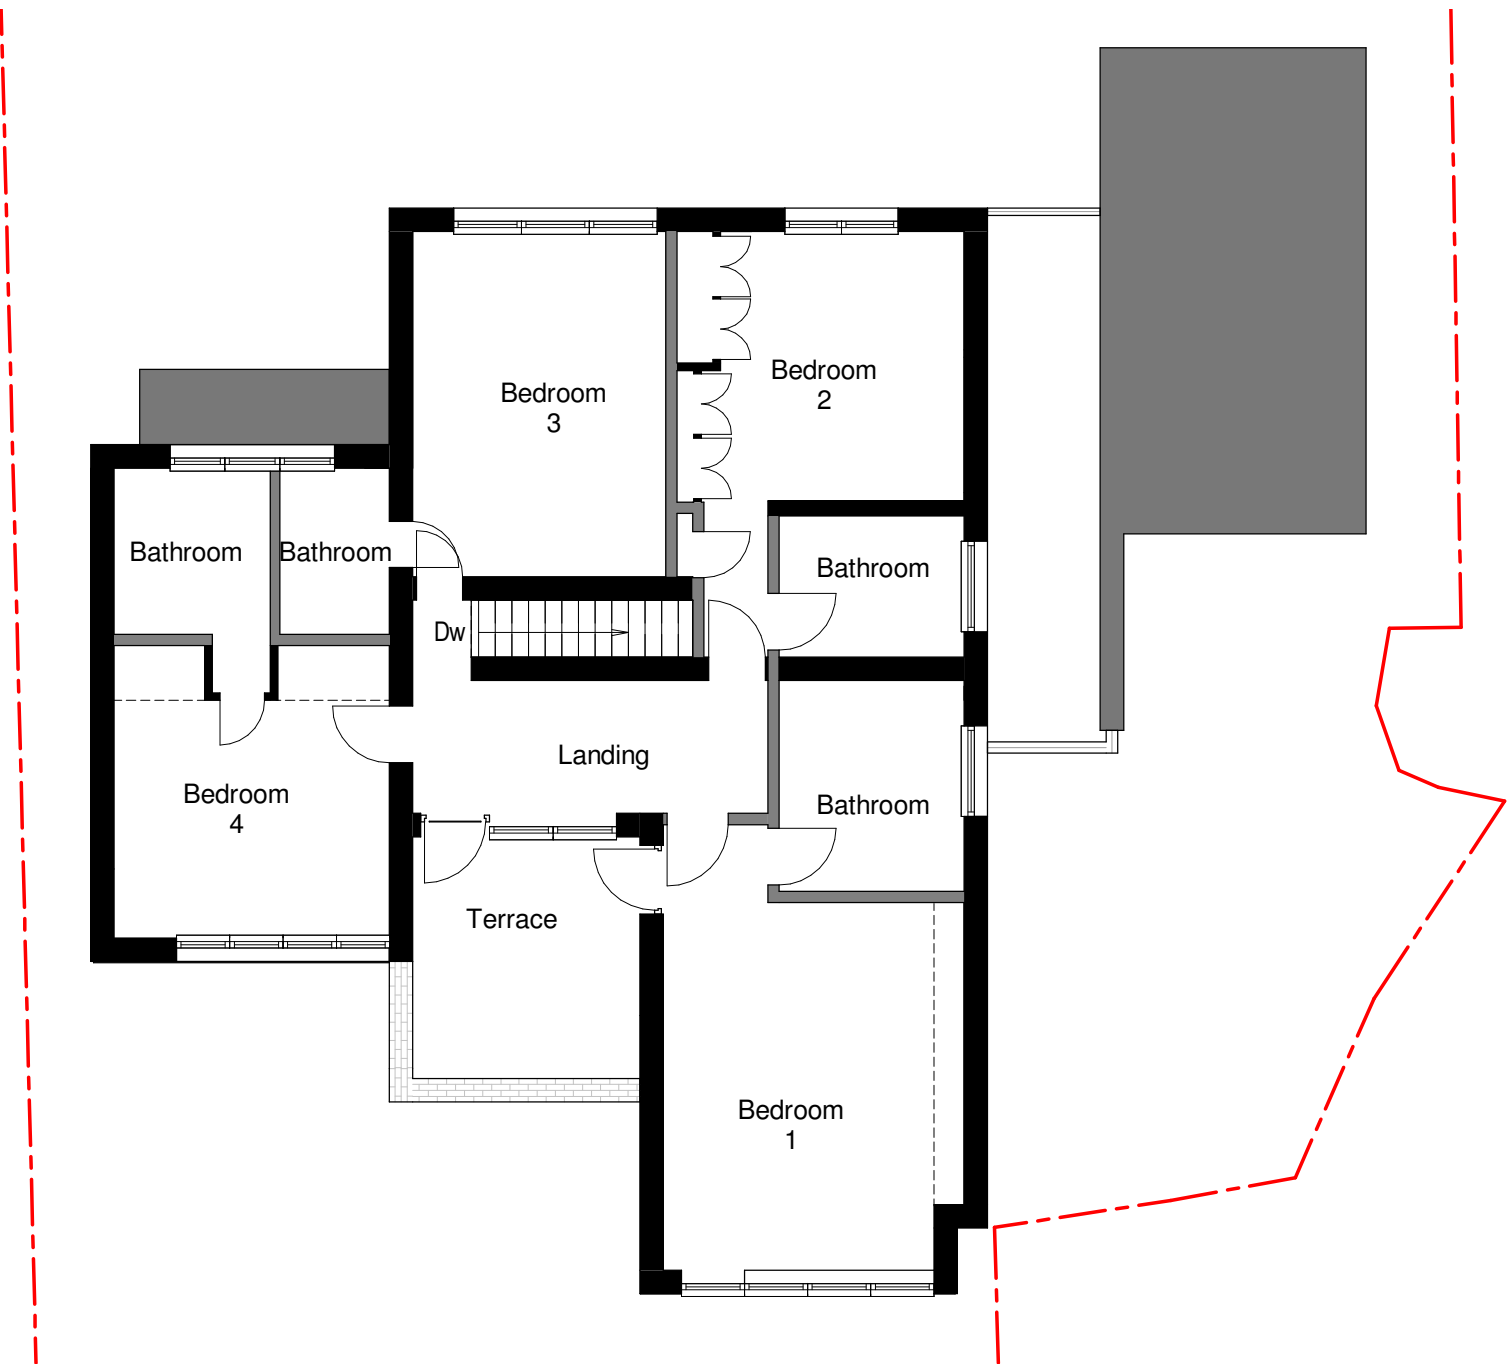

First Floor - Existing
1 : 100

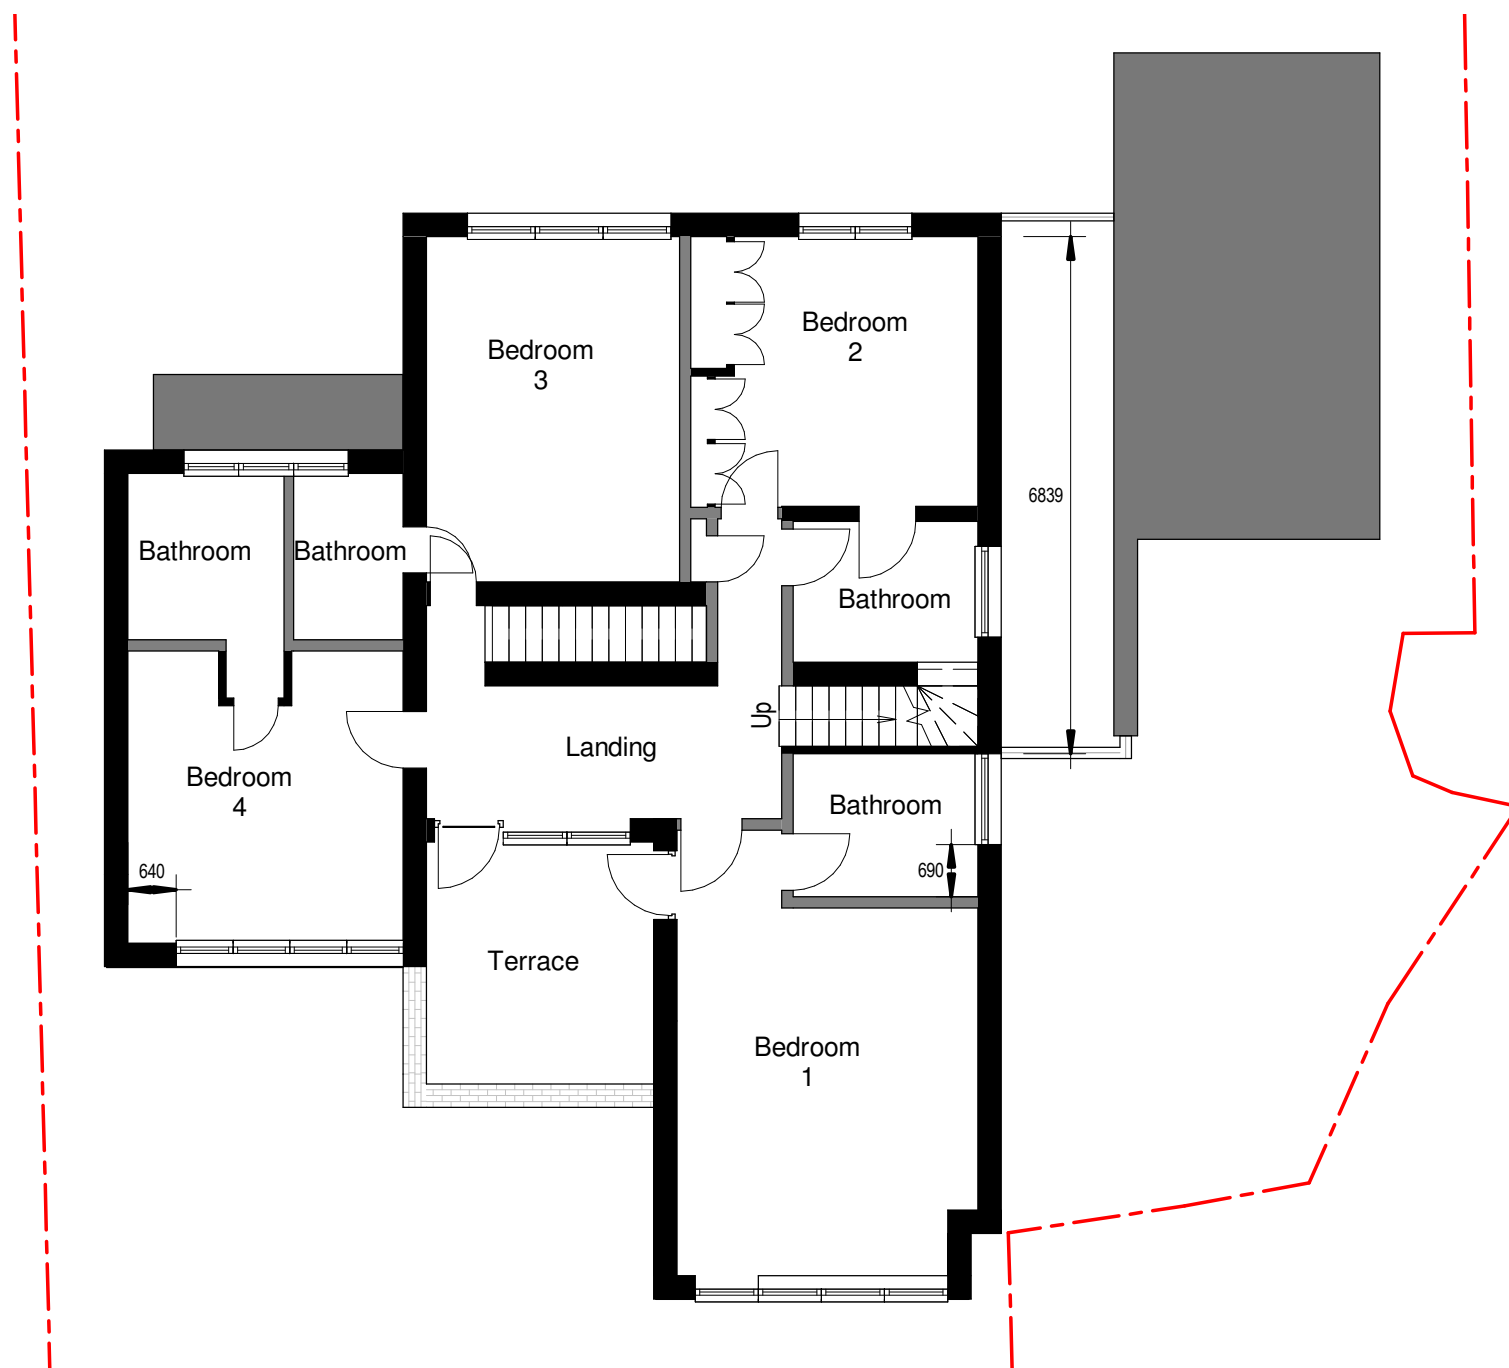

First Floor - Proposed
1 : 100

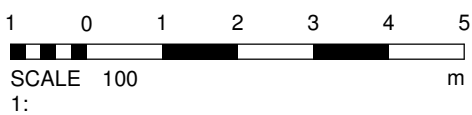

PROJECT
**23-Westhill Park-N6
6ND**

TITLE
**Plans - Existing and
Proposed**

CLIENT
N6 6ND

DRAWN BY
FR

CHECKED BY
MM

DATE
23/06/22

SCALE (@ A1)
1 : 100

PROJECT NUMBER
1851

DRAWING NUMBER
A101

REV