




EXISTING

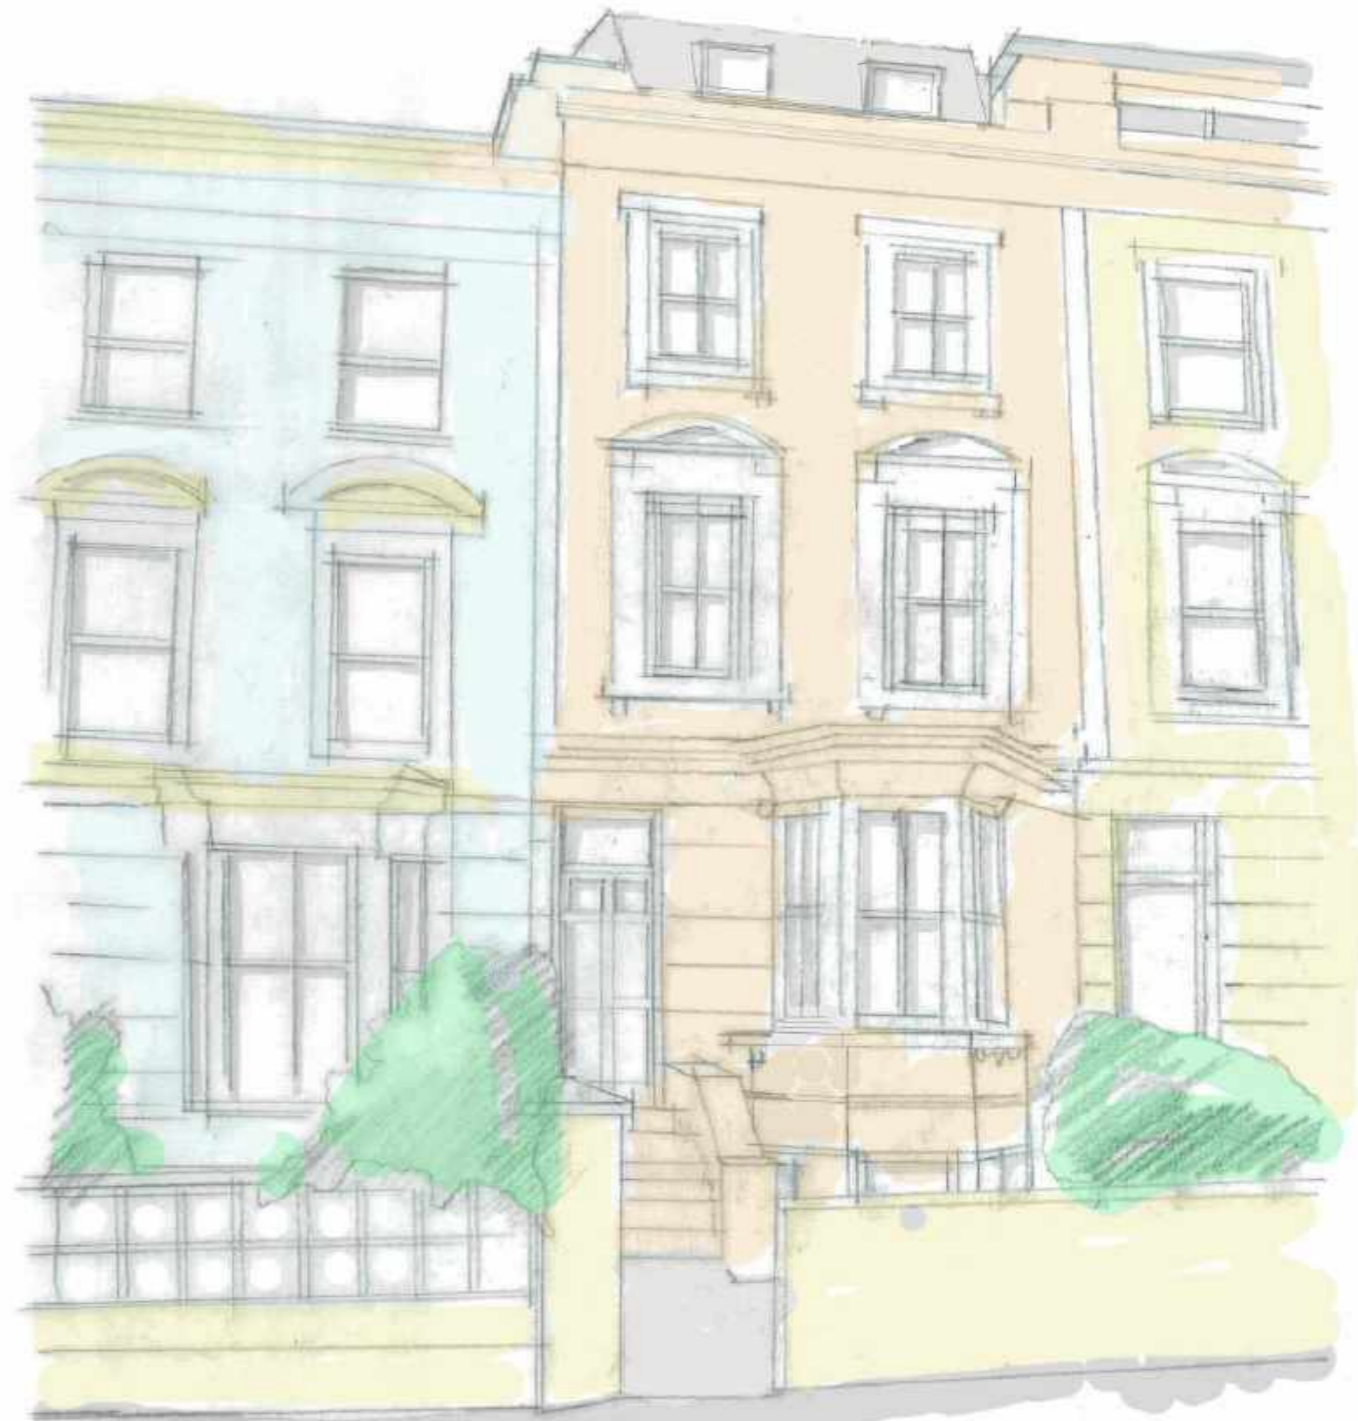

PROPOSED

CAMplan

**NOTES:**

Sketch Only

All dimensions must be checked on site  
not scaled from this drawing.

**Client**

c/o Agent

**Job Title**

197 PoW Road

**Scale**

NTS

**Drawn by** MS

**Date** AUG2022

**Drawing Title**

Sketch Elevations

**Drg No.**

1011.P.0901

**Rev**