

MODERN GLAZED DOOR- ELEVATION Scale: 1:10 MODERN GLAZED DOOR- SECTION Scale: 1:10 COPYRIGHT AND LIABILITY NOTES:

The design and drawings remain the property of Peek Architecture + Design. The client for this project will be licensed to use this design and documents on this site only upon full payment of architectural fees. This license is non-transferable. The design and drawings shall not be reproduced, up-loaded to the internet or traced without the permission of Peek Architecture + Design.

This drawing has been prepared from a survey drawing from Peek Architecture and Design Ltd commisioned by the client. It is VERY IMPORTANT that all dimensions are checked carefully before any work commences or any materials are ordered. If any discrepencies are noticed between this drawing and any other contract document then please contact Peek Architecture + Design immediately.

DO NOT SCALE USE FIGURED DIMENSIONS ONLY All dimensions to be verified on site prior to the commencement of any work or the production of any shop drawing.

This drawing to be read in conjunction with all related Architect's and Engineer's drawings and any other relevant information.

GENERAL NOTES:




Ready made



## **15 GREAT JAMES STREET**

DRAWING NAME: Modern Glazed Door - Basement L/FD 6+ 7 (MEDIA ROOM + GYM) PROJECT NO: DRAWING NO: REVISION: SCALE @ SIZE: P1012-15 PL308-1 - 1:10@ A3 START DATE: FIRST AUTHOR: AUG 22 RS MODELECK Architecture + Design Ltd Madress: 12-13 Poland Street, London, WIF 80B Web.www.pekarchitecture.co.uk | Email georgina@pekarchitecture.co.uk | Tel:027 734 3094

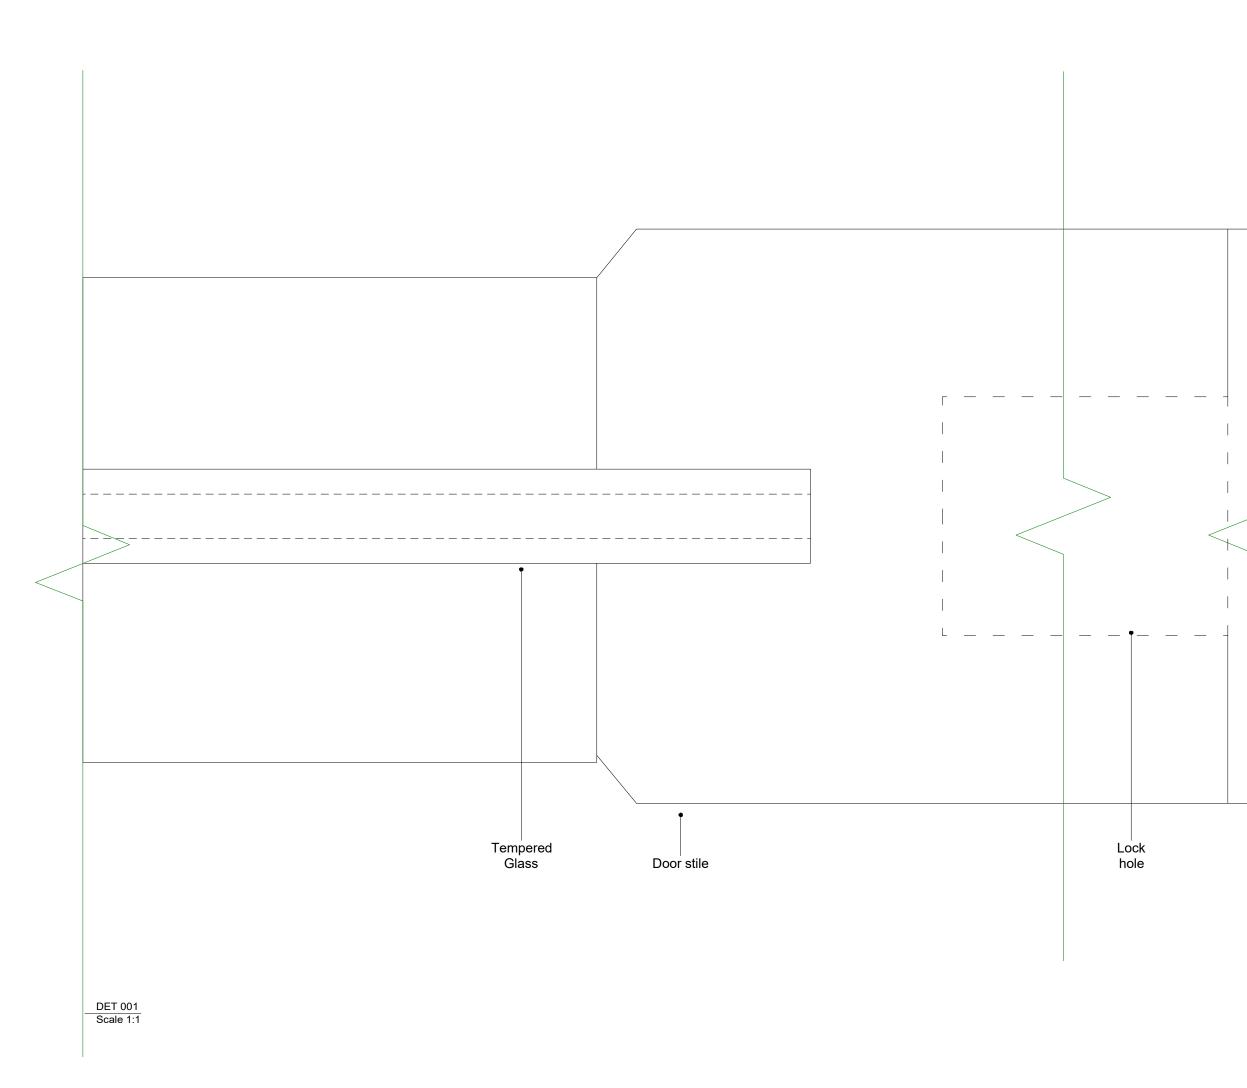

COPYRIGHT AND LIABILITY NOTES:

The design and drawings remain the property of Peek Architecture + Design. The client for this project will be licensed to use this design and documents on this site only upon full payment of architectural fees. This license is non-transferable. The design and drawings shall not be reproduced, up-loaded to the internet or traced without the permission of Peek Architecture + Design.

This drawing has been prepared from a survey drawing from Peek Architecture and Design Ltd commisioned by the client. It is VERY IMPORTANT that all dimensions are checked carefully before any work commences or any materials are ordered. If any discrepencies are noticed between this drawing and any other contract document then please contact Peek Architecture + Design immediately.

DO NOT SCALE USE FIGURED DIMENSIONS ONLY All dimensions to be verified on site prior to the commencement of any work or the production of any shop drawing.

This drawing to be read in conjunction with all related Architect's and Engineer's drawings and any other relevant information.

GENERAL NOTES:

10

0

20

30

40

50mm

|  |           |   | .1@     | AS         |
|--|-----------|---|---------|------------|
|  |           |   |         |            |
|  |           |   |         |            |
| 12/08/22                                     | -         | First issue-planning conditions   | RS      | NN         |
| 12/08/22                                     | REVISION: | First issue-planning conditions<br>REVISION COMMENTS:   | AUTHOR: | CHECKED: N |
| DATE:  | REVISION: |   |         |            |
| DATE:  |           | REVISION COMMENTS:  |         |            |
| iii Jaan ala ala ala ala ala ala ala ala ala |           | REVISION COMMENTS:  | AUTHOR: | CHECKED:   |
| IIIIIIIIIIIIIIIIIIIIIIIIIIIIIIIIIIIIII       |           | REVISION COMMENTS:<br>REAT JAMES STREET<br>AME:<br>n Glazed Door - Basement L/FI                  | AUTHOR: | CHECKED:   |
| IIIIIIIIIIIIIIIIIIIIIIIIIIIIIIIIIIIIII       |           | REVISION COMMENTS:<br>REAT JAMES STREET<br>AME:<br>n Glazed Door - Basement L/FI<br>A ROOM + GYM) | D 6+    | CHECKED:   |
| 15 (<br>DRAWII<br>MOC<br>(ME<br>PROJE        |           | REVISION COMMENTS:<br>REAT JAMES STREET<br>AME:<br>n Glazed Door - Basement L/FI<br>A ROOM + GYM) | D 6+    | CHECKED:   |

