

COPYRIGHT AND LIABILITY NOTES:

The design and drawings remain the property of Peek Architecture + Design. The client for this project will be licensed to use this design and documents on this site only upon full payment of architectural fees. This license is non-transferable. The design and drawings shall not be reproduced, up-loaded to the internet or traced without the permission of Peek Architecture + Design.

This drawing has been prepared from a survey drawing from Peek Architecture and Design Ltd commissioned by the client. It is VERY IMPORTANT that all dimensions are checked carefully before any work commences or any materials are ordered. If any discrepancies are noticed between this drawing and any other contract document then please contact Peek Architecture + Design immediately.

DO NOT SCALE USE FIGURED DIMENSIONS ONLY
All dimensions to be verified on site prior to the commencement of any work or the production of any shop drawing.

This drawing to be read in conjunction with all related Architect's and Engineer's drawings and any other relevant information.

GENERAL NOTES:



DATE:	REVISION:	REVISION COMMENTS:	AUTHOR:	CHECKED:
05.07.22	1	First issue - Planning conditions	RS	NN

15 GREAT JAMES STREET

DRAWING NAME:

FIRST FLOOR BI-FOLD DOOR F/FD4


PROJECT NO: **P1012-15** DRAWING NO: **PL303-1** REVISION: **-** SCALE @ SIZE: **1:10 @ A3**
 START DATE: **JULY 2022** FIRST AUTHOR: **RS** SCALE @ SIZE: **1:1 @ A3**

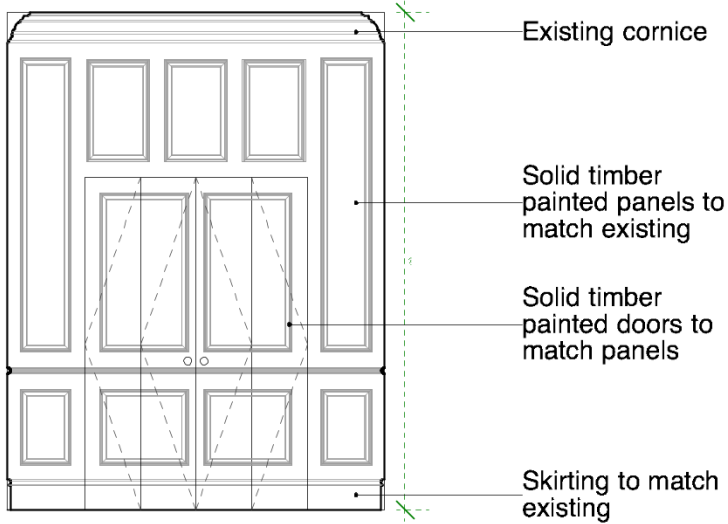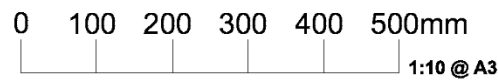

PROPOSED ELEVATION
Scale: 1:50



EXISTING ROOM PANELLING @ 14 GREAT JAMES STREET
Scale: N/A

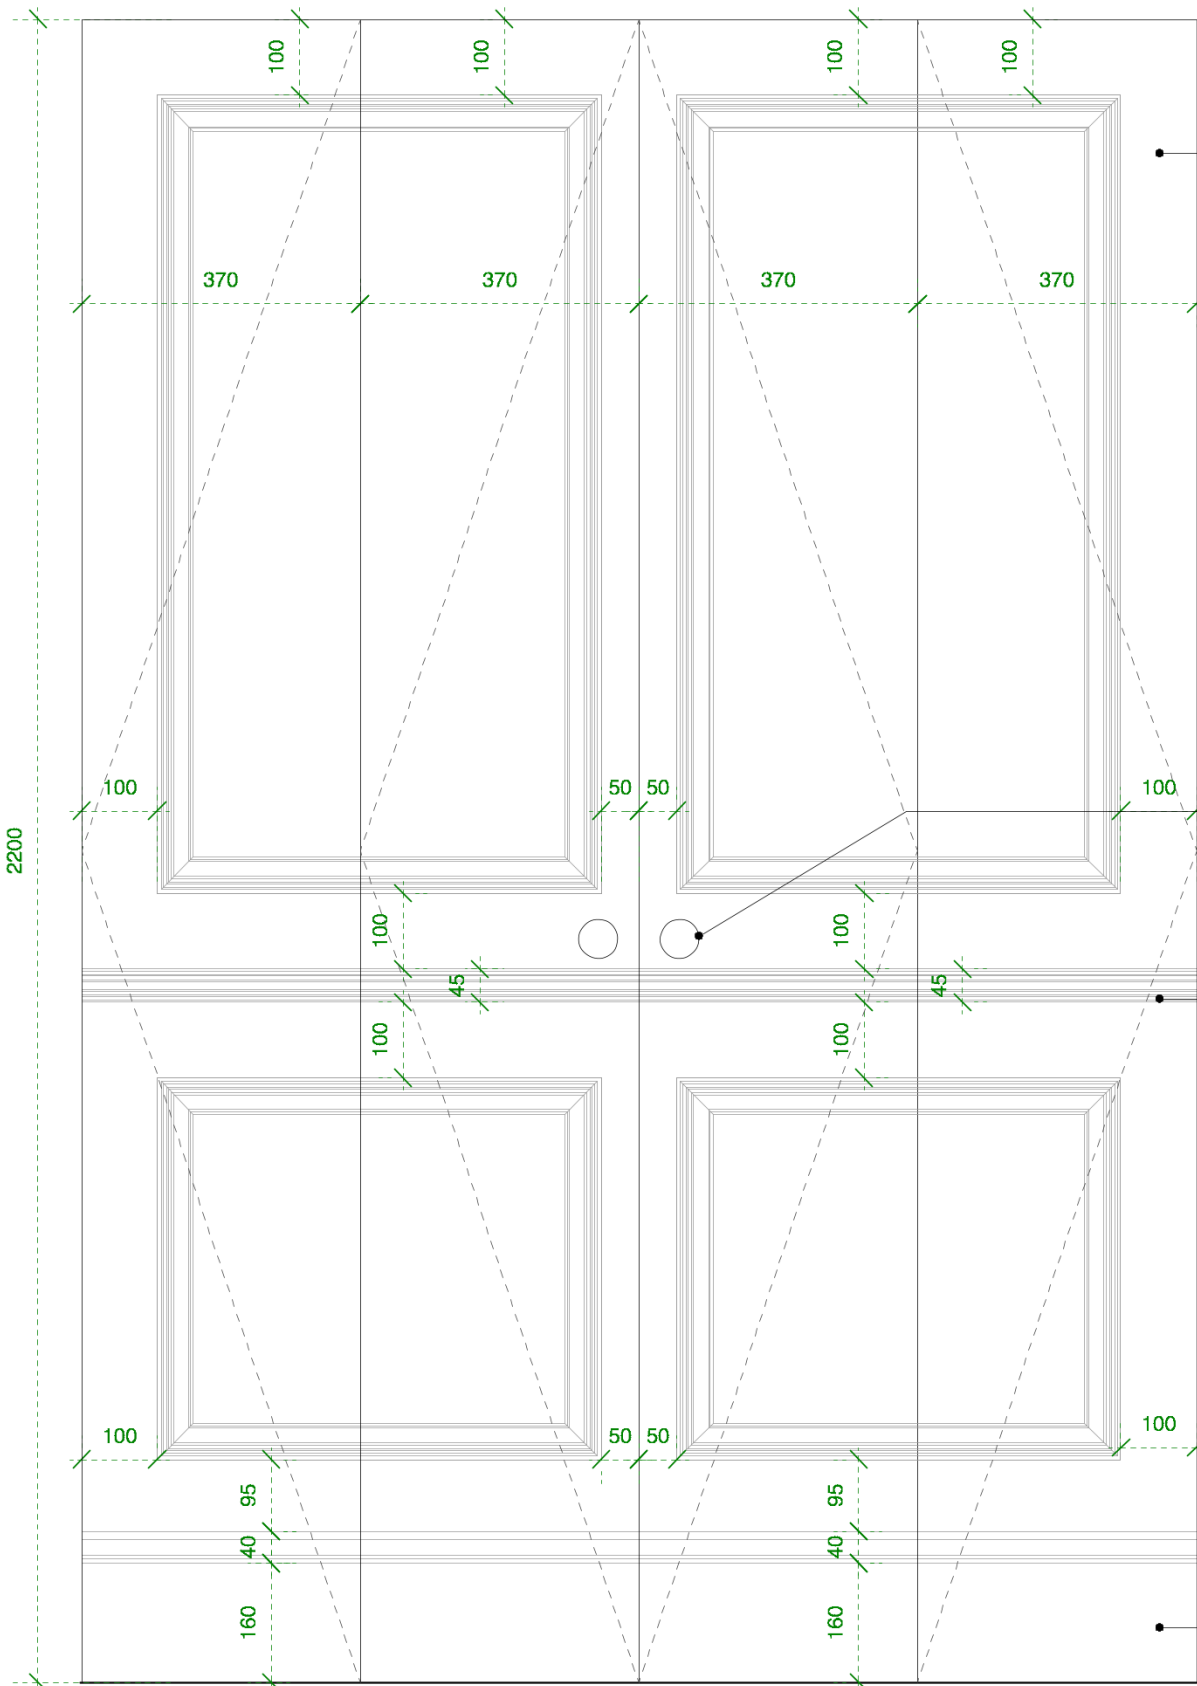


BI-FOLDING DOOR F/FD4 - ELEVATION
Scale: 1:10

Painted solid timber door raised and fielded panel to match existing wall panel in rest of property

Traditional ironmongery to match aesthetic

Classical rail to match existing wall rails in rest of property

Traditional timber painted skirting to match existing

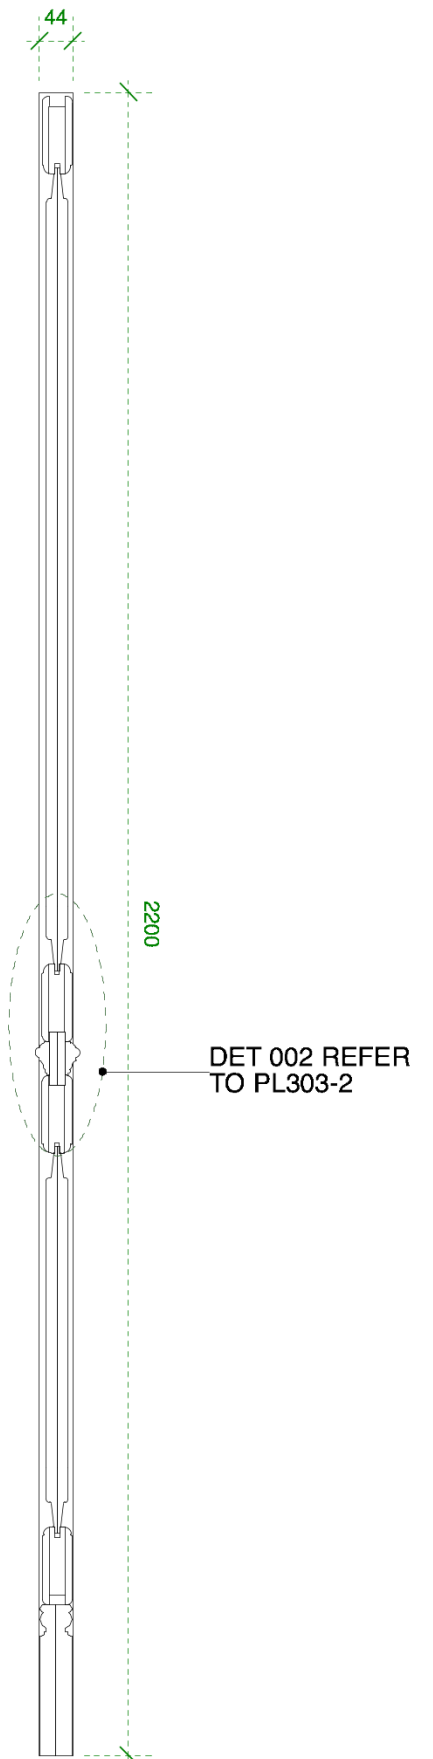

BI-FOLDING DOOR F/FD4 - SECTION
Scale: 1:10

COPYRIGHT AND LIABILITY NOTES:


The design and drawings remain the property of Peek Architecture + Design. The client for this project will be licensed to use this design and documents on this site only upon full payment of architectural fees. This license is non-transferable. The design and drawings shall not be reproduced, up-loaded to the internet or traced without the permission of Peek Architecture + Design.

This drawing has been prepared from a survey drawing from Peek Architecture and Design Ltd commissioned by the client. It is VERY IMPORTANT that all dimensions are checked carefully before any work commences or any materials are ordered. If any discrepancies are noticed between this drawing and any other contract document then please contact Peek Architecture + Design immediately.

DO NOT SCALE USE FIGURED DIMENSIONS ONLY
All dimensions to be verified on site prior to the commencement of any work or the production of any shop drawing.

This drawing to be read in conjunction with all related Architect's and Engineer's drawings and any other relevant information.

GENERAL NOTES:

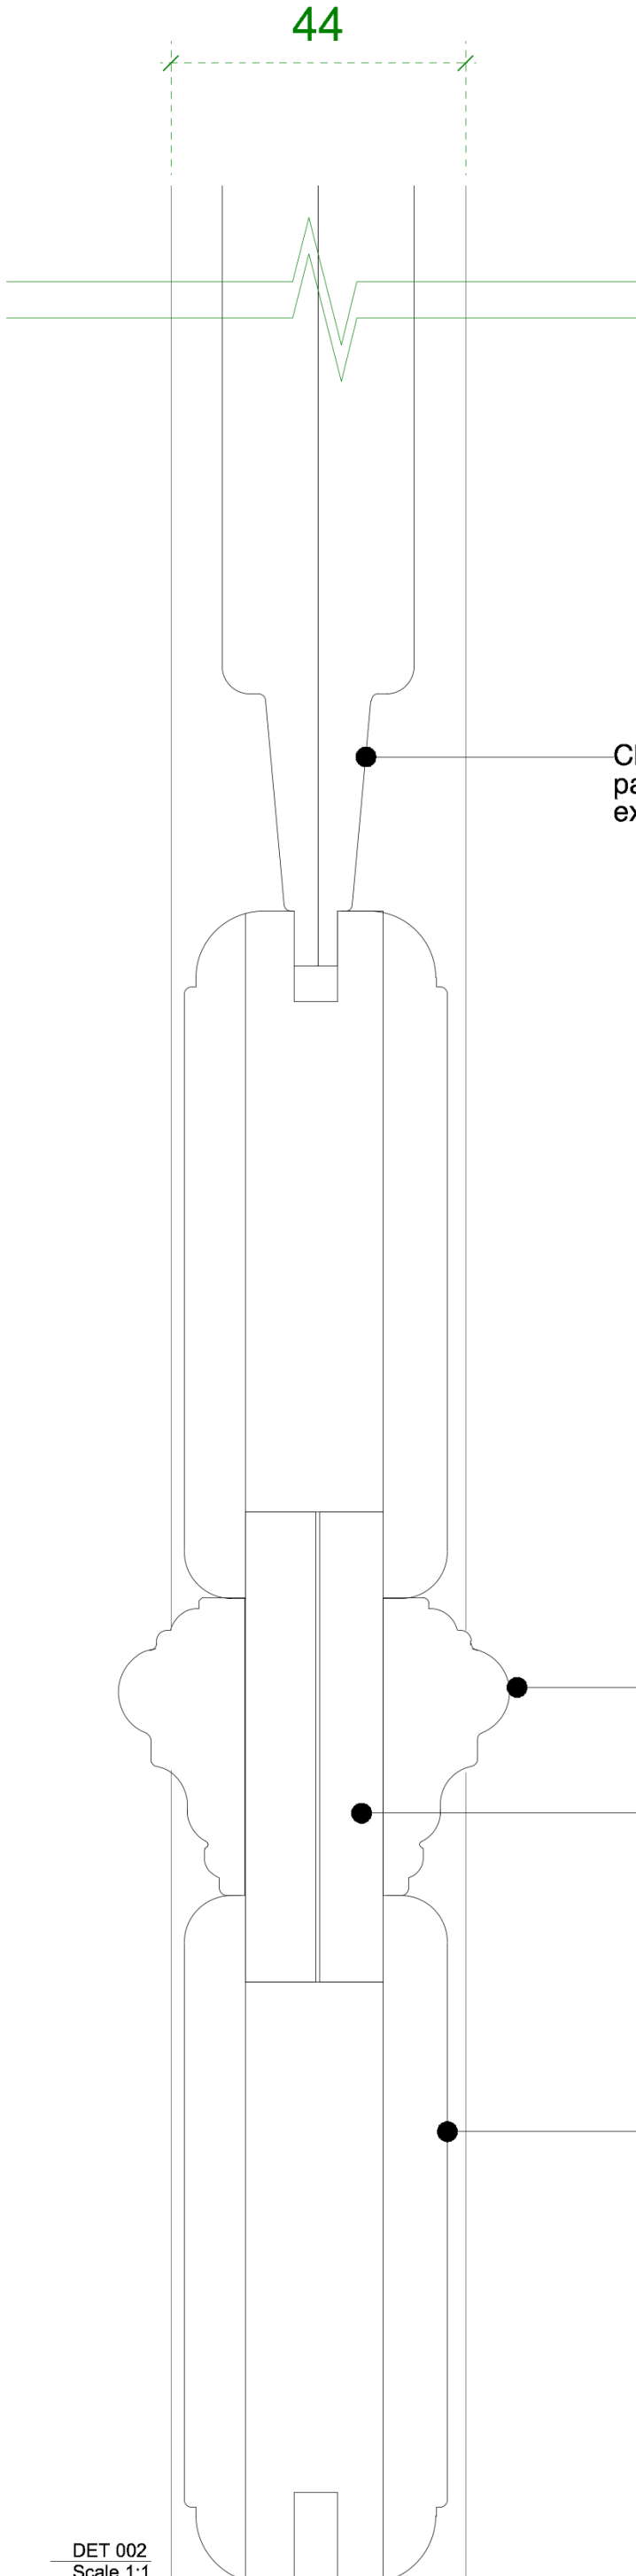


DATE:	REVISION:	REVISION COMMENTS:	AUTHOR:	CHECKED:
05.07.22	-	First Issue - Planning conditions	RS	NH

15 GREAT JAMES STREET
DRAWING NAME:
FIRST FLOOR BI-FOLD DOOR F/FD4

PROJECT NO: **P1012-15** DRAWING NO: **PL303-2** REVISION: **-** SCALE @ SIZE: **1:10 @ A3**
START DATE: **JULY 2022** FIRST AUTHOR: **RS** **1:1 @ A3**

PEEK | Architecture + Design Ltd
Address: 12-13 Poland Street, London, W1F 8QB
Web: www.peekarchitecture.co.uk | Email: georgina@peekarchitecture.co.uk |
Tel: 0207 734 3034

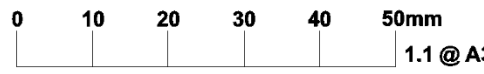

DET 002
Scale 1:1