



**NOTES**

DO NOT SCALE OFF THIS DRAWING.  
ALL DIMENSIONS MUST BE CHECKED ON SITE  
PRIOR TO ANY WORK BEING PUT IN HAND.  
ANY DISCREPANCIES ARE TO BE BROUGHT TO  
THE ATTENTION OF THE PROJECT MANAGER  
IMMEDIATELY UPON DISCOVERY.

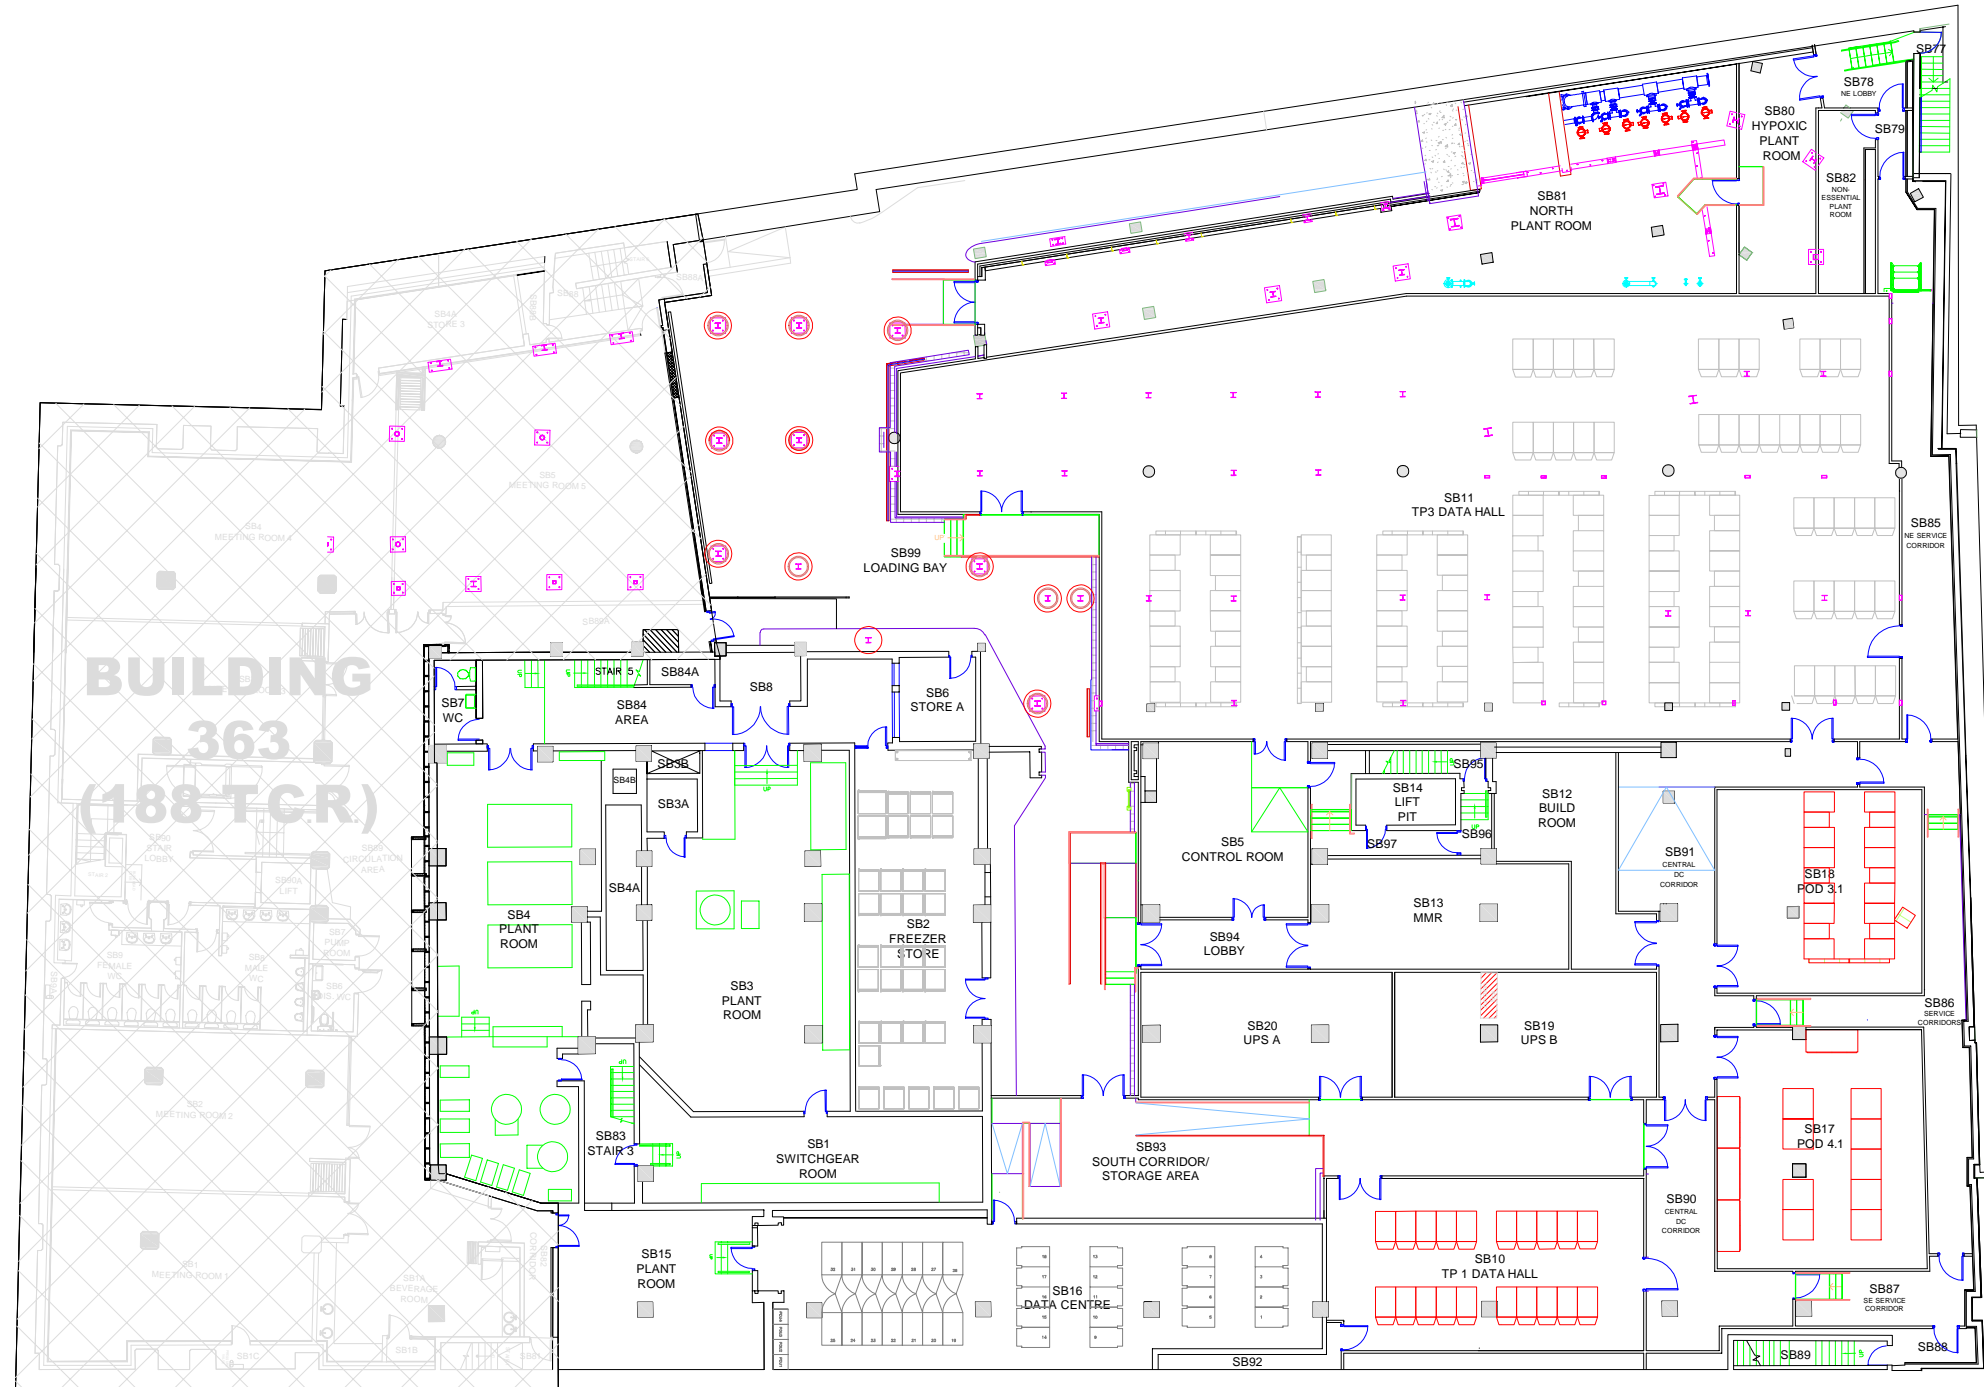

**BUILDING  
363  
(188 TCR)**

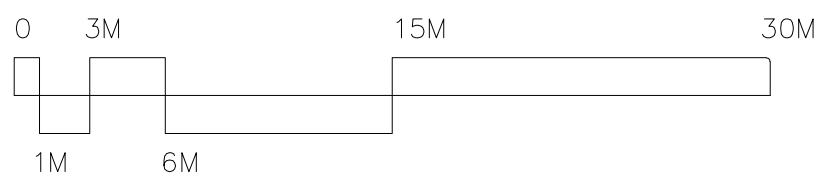

Rev.	Date	Description



Drawn: S.S.

Date: July 2022

Scale: 1:300 @ A3

1-19 Torrington Place

Sub Basement  
Existing & Proposed plan

DWG. NO. **086 - 01 - 1**