

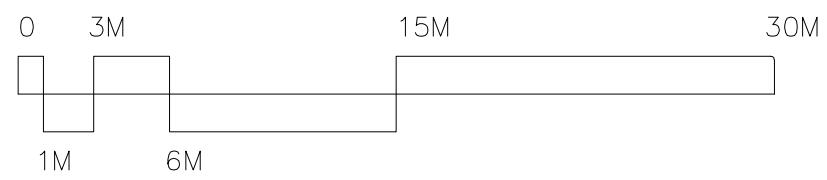


NOTES
 DO NOT SCALE OFF THIS DRAWING.
 ALL DIMENSIONS MUST BE CHECKED ON SITE
 PRIOR TO ANY WORK BEING PUT IN HAND.
 ANY DISCREPANCIES ARE TO BE BROUGHT TO
 THE ATTENTION OF THE PROJECT MANAGER
 IMMEDIATELY UPON DISCOVERY.

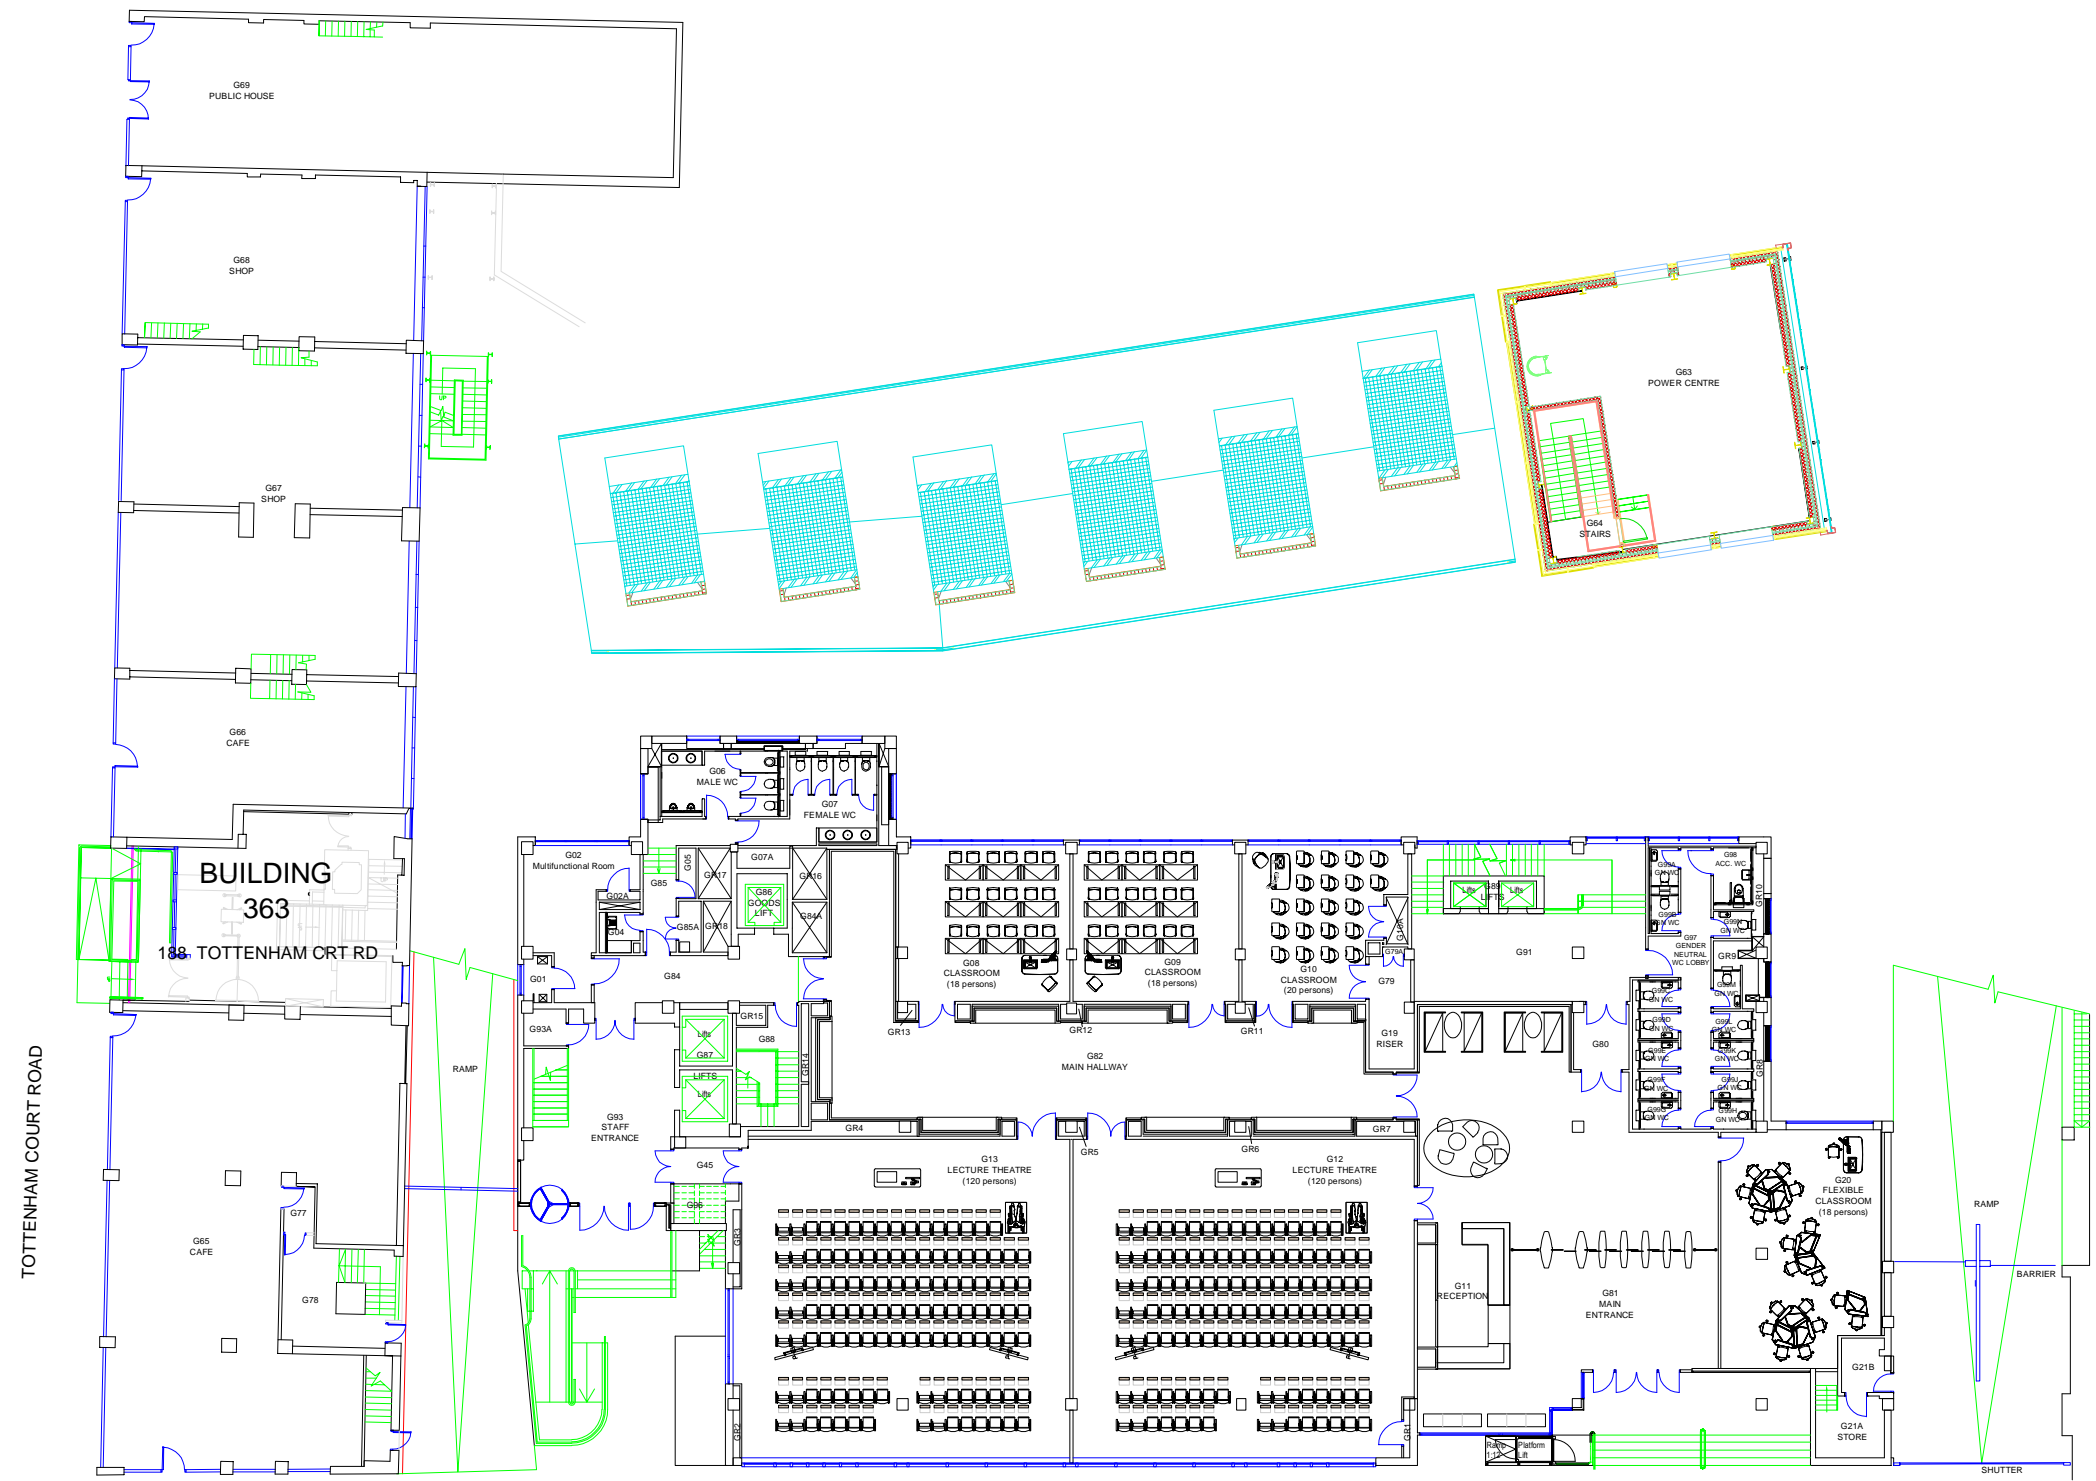

| Rev. | Date | Description |
|------|------|-------------|
| | | |

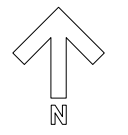

Drawn: S.S.
 Date: July 2022
 Scale: 1:300 @ A3

1-19 Torrington Place

Ground Floor
 Existing & Proposed plan

DWG. NO. 086 - 01 - 3