
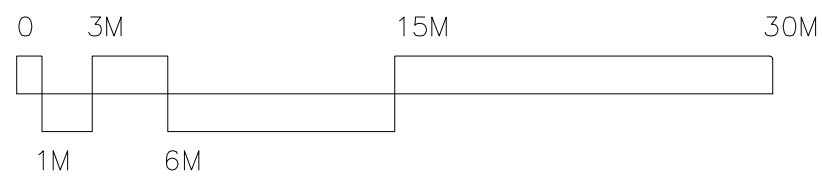
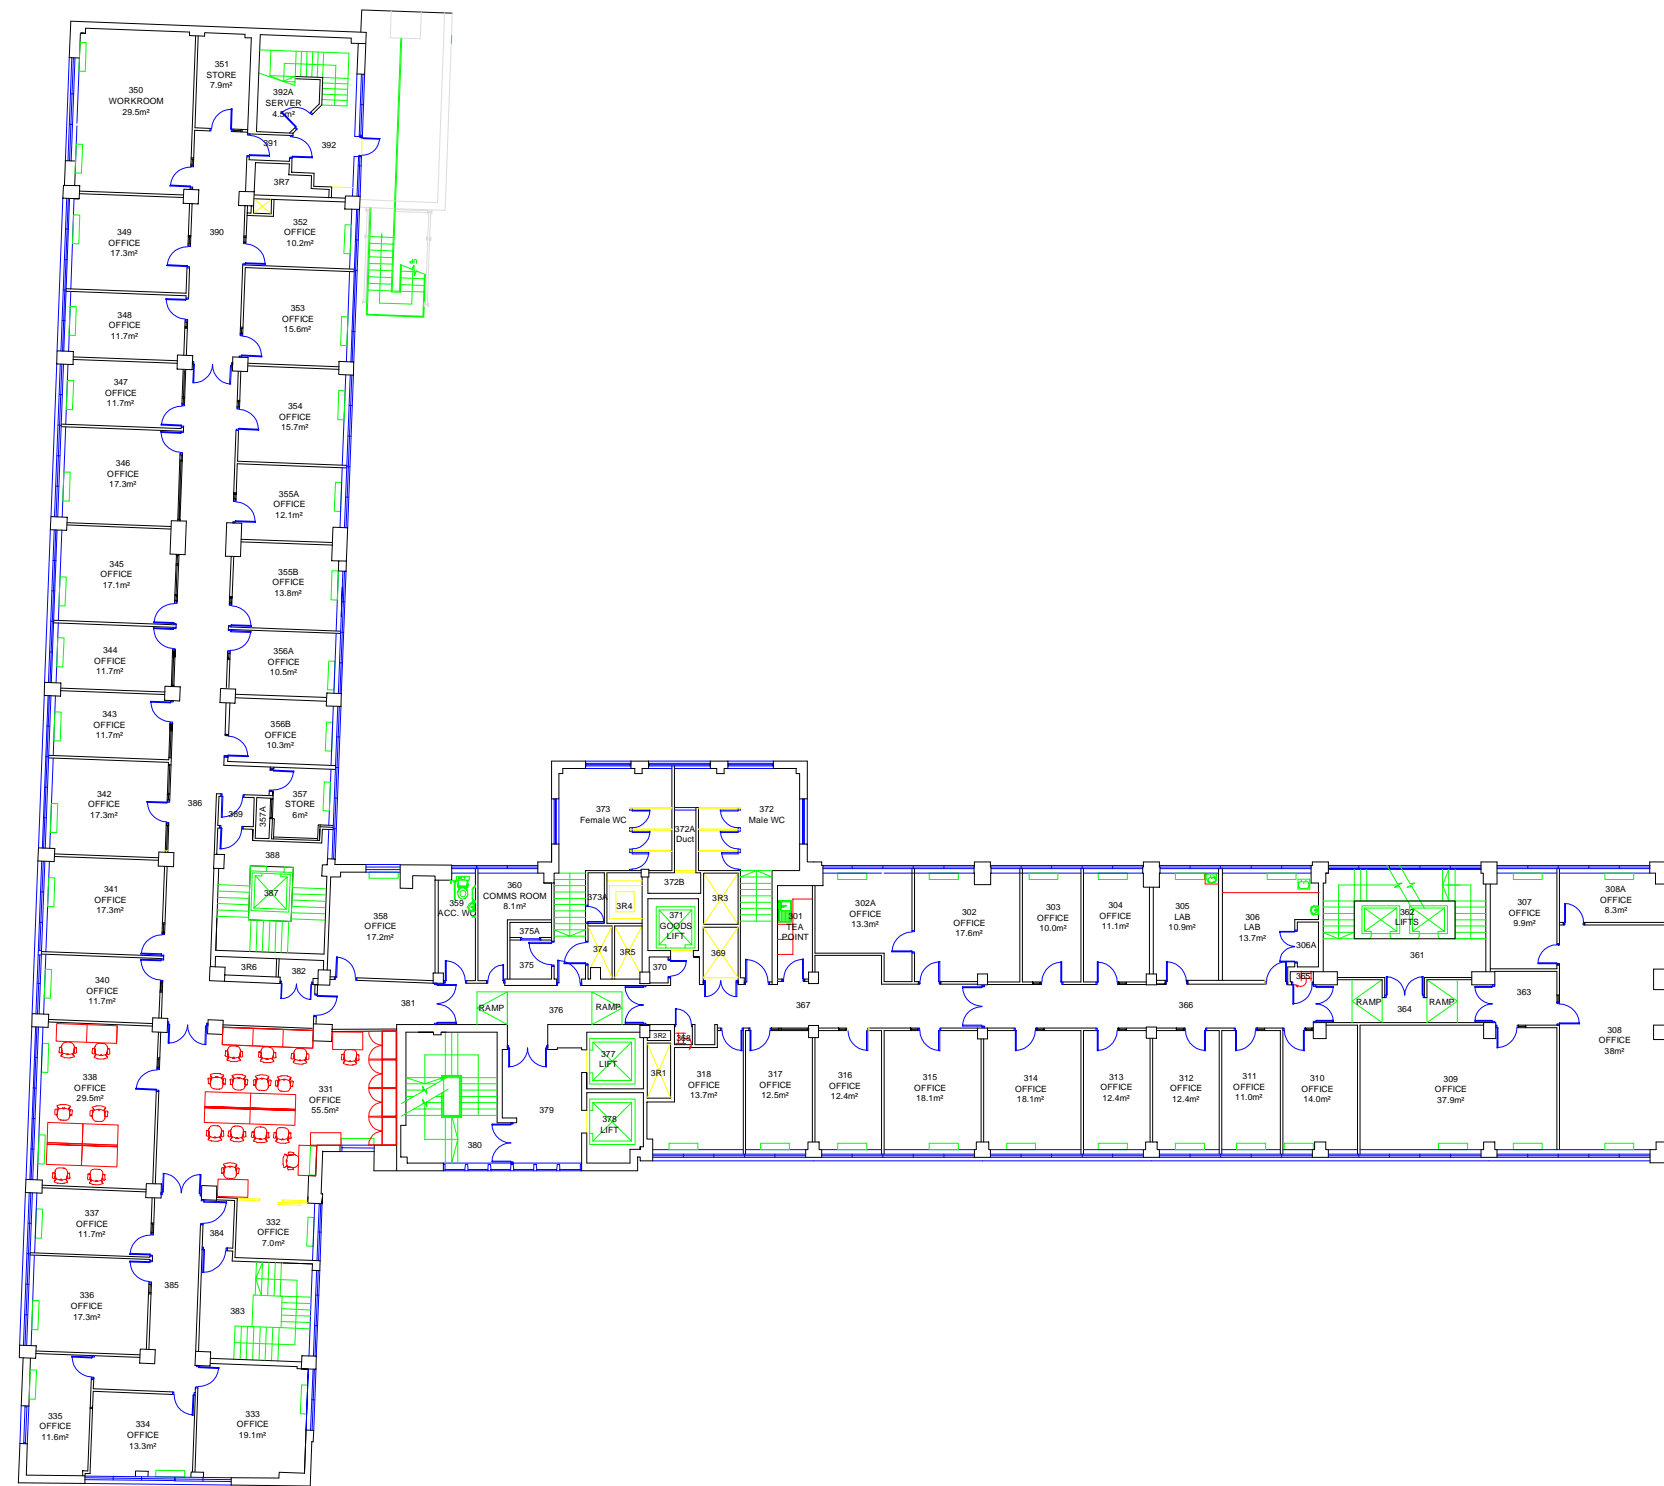


**NOTES**

DO NOT SCALE OFF THIS DRAWING.  
ALL DIMENSIONS MUST BE CHECKED ON SITE  
PRIOR TO ANY WORK BEING PUT IN HAND.  
ANY DISCREPANCIES ARE TO BE BROUGHT TO  
THE ATTENTION OF THE PROJECT MANAGER  
IMMEDIATELY UPON DISCOVERY.

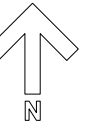

Rev.	Date	Description

**UCL ESTATES**  
GOWER STREET, LONDON WC1E 6BT



Drawn: S.S.

Date: July 2022

Scale: 1:300 @ A3

**1-19 Torrington Place**

**Third Floor**  
**Existing & Proposed plan**

DWG. NO. **086 - 01 - 6**