
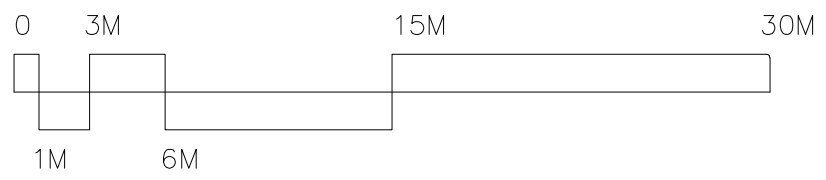


NOTES

DO NOT SCALE OFF THIS DRAWING.
ALL DIMENSIONS MUST BE CHECKED ON SITE
PRIOR TO ANY WORK BEING PUT IN HAND.
ANY DISCREPANCIES ARE TO BE BROUGHT TO
THE ATTENTION OF THE PROJECT MANAGER
IMMEDIATELY UPON DISCOVERY.

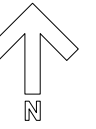

Rev.	Date	Description

UCL ESTATES
GOWER STREET, LONDON WC1E 6BT

Drawn: S.S.
Date: July 2022
Scale: 1:300 @ A3

1-19 Torrington Place

Fourth Floor
Existing & Proposed plan

DWG. NO. **086 - 01 - 7**