


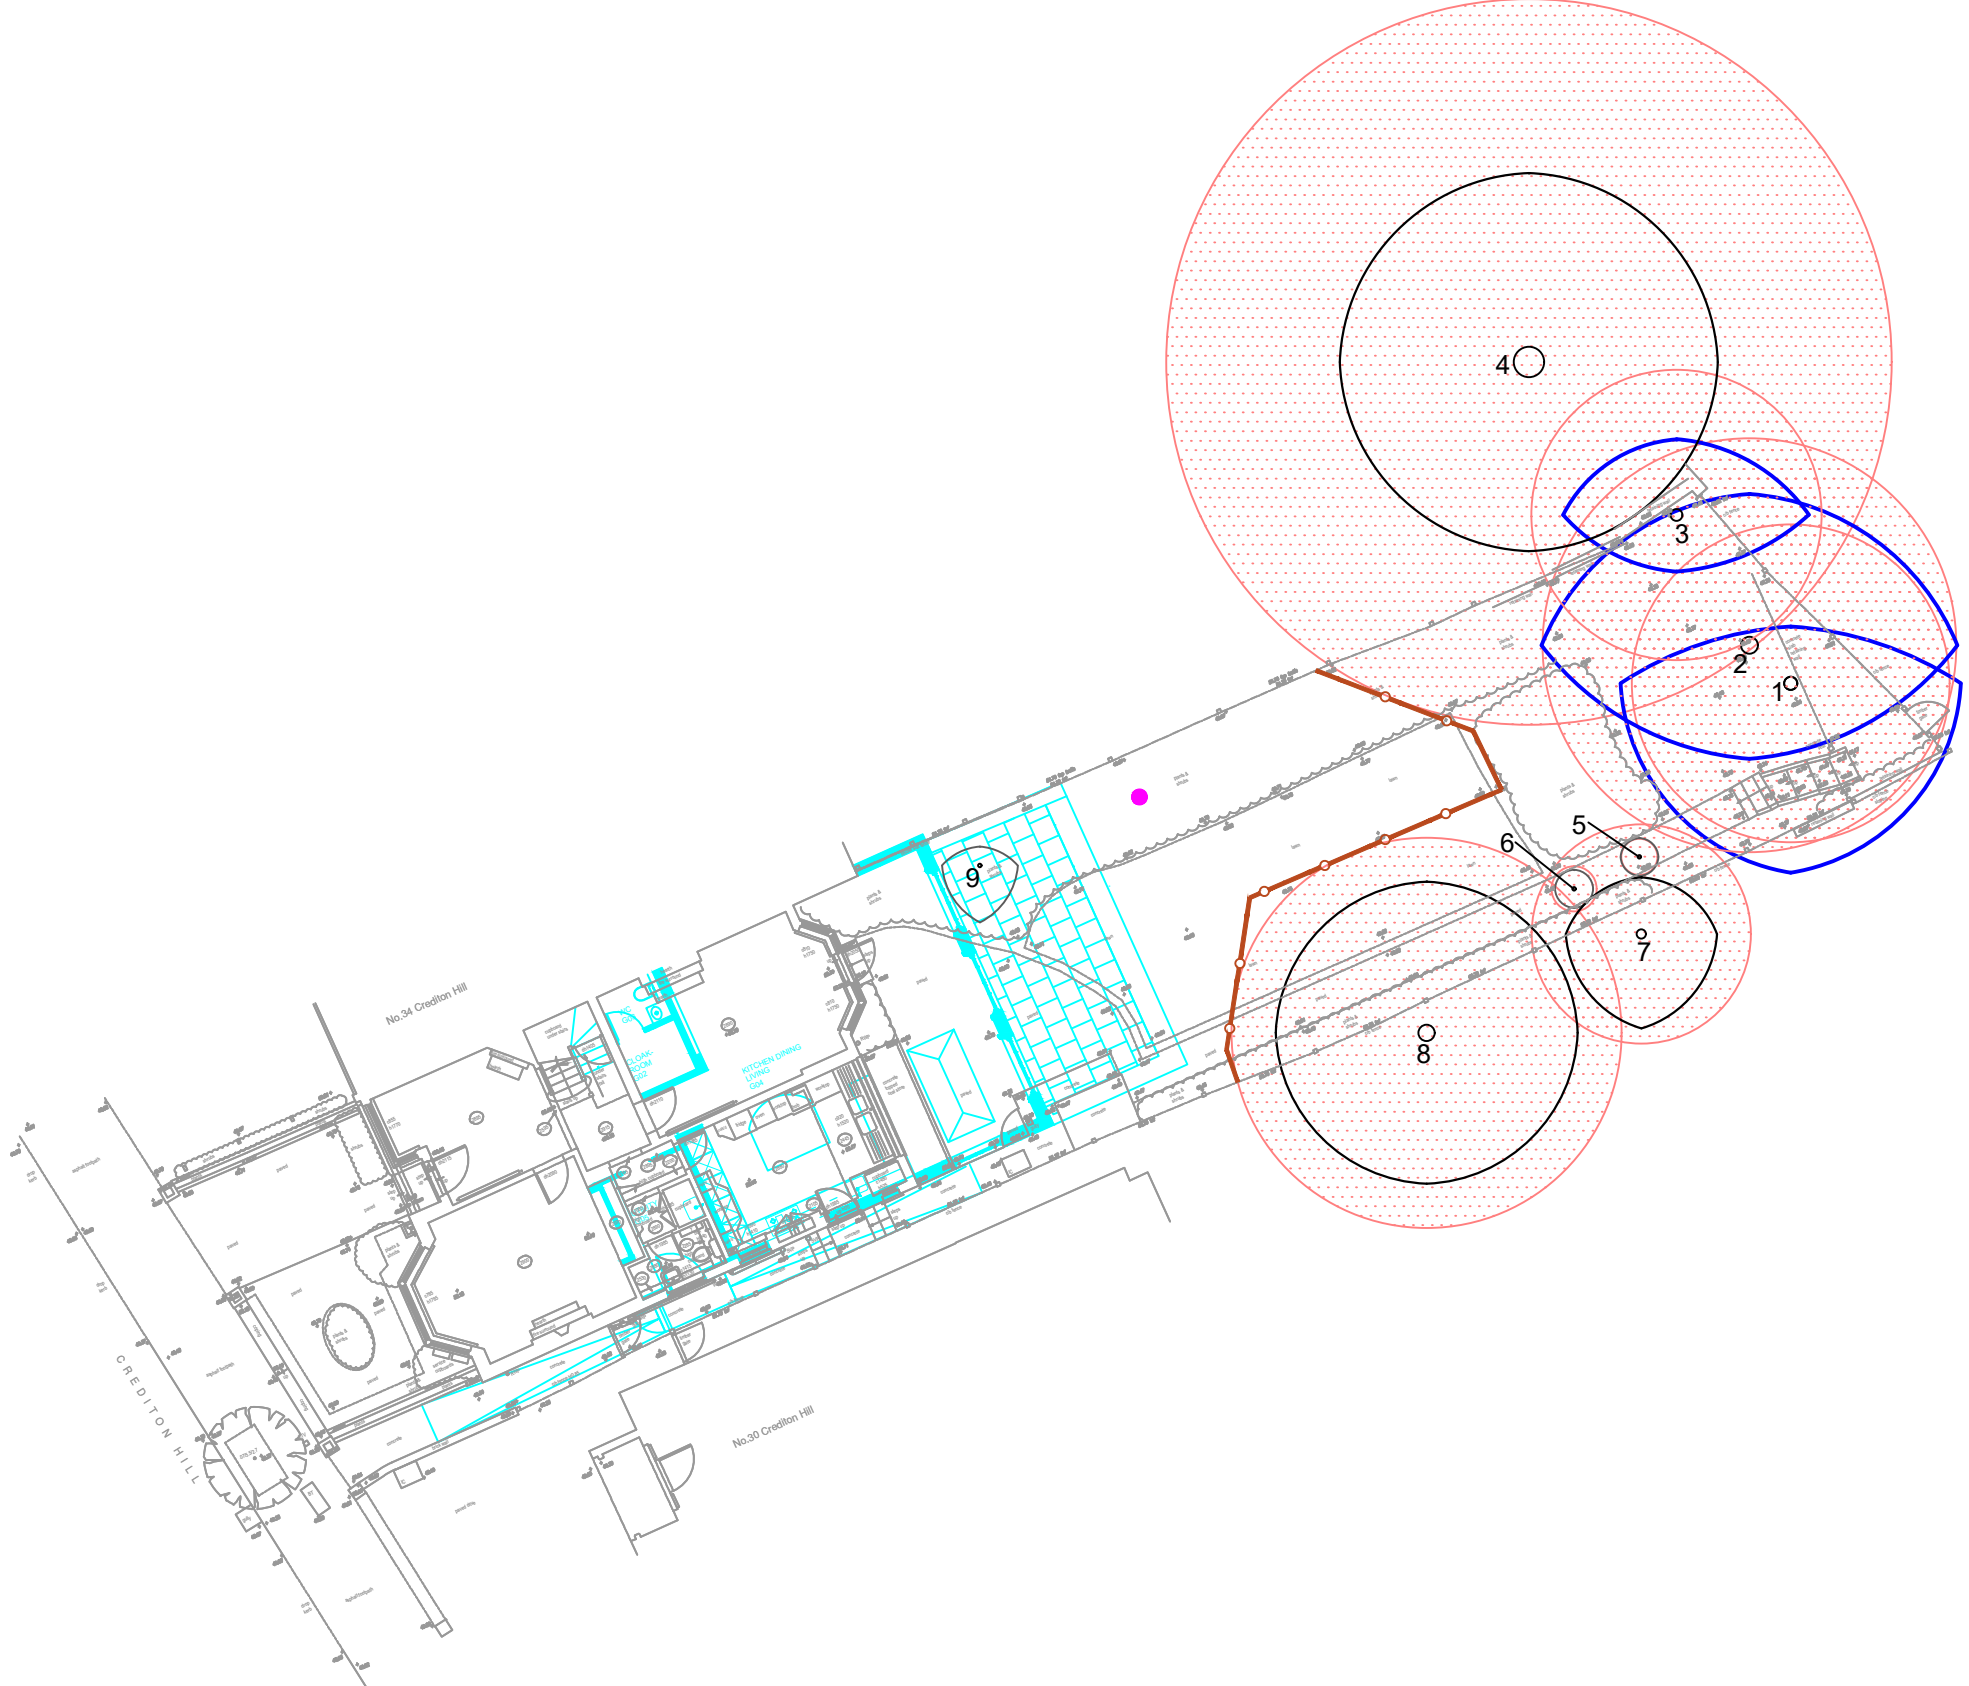


Note

- This drawing was produced in colour, a monochrome copy is not to be relied upon.
- Read drawings in conjunction with arboricultural report.
- All dimensions must be checked on site and not scaled from this drawing.
- Topo based on CadPlan drawing number 12477_01_01.
- Proposed based on P330-32CH- Existing & Proposed ground extension Rev005 - SUBMISSION -CONTEMPORARY 21-07-22.dwg



Legend

- Trees retained
- Root Protection Area
- Tree number
- Existing site features
- Area of works
- Tree Protection Barrier (TPB)
- Proposed new trees

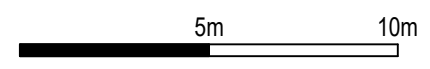

Reeves Arboricultural Services
Piccards Farm, Sandy Lane, Guildford, GU3 1HD

Map Name:		Tree Protection Plan	
Project/Site:		Crediton Hill, London, NW6 1HP	
Client:		Mrs Lauren Matus	
Map Number:	140-M03	Revision:	
Date:	August 2022	Scale:	1:200@A3
Drawn by:	MJE	Checked by:	RF

Map subject to copyright & may not be copied without consent
T. 01483 497 218 / 07899 860 180
E. info@reevesarbservices.com
W. reevesarbservices.com