
The copyright of this drawing is vested with Corstorphine & Wright Ltd and must not be copied or reproduced P-00 FOR PLANNING without the consent of the company. 01/07/2022 RS ATJ Date Drw. Chk. Rev. Description

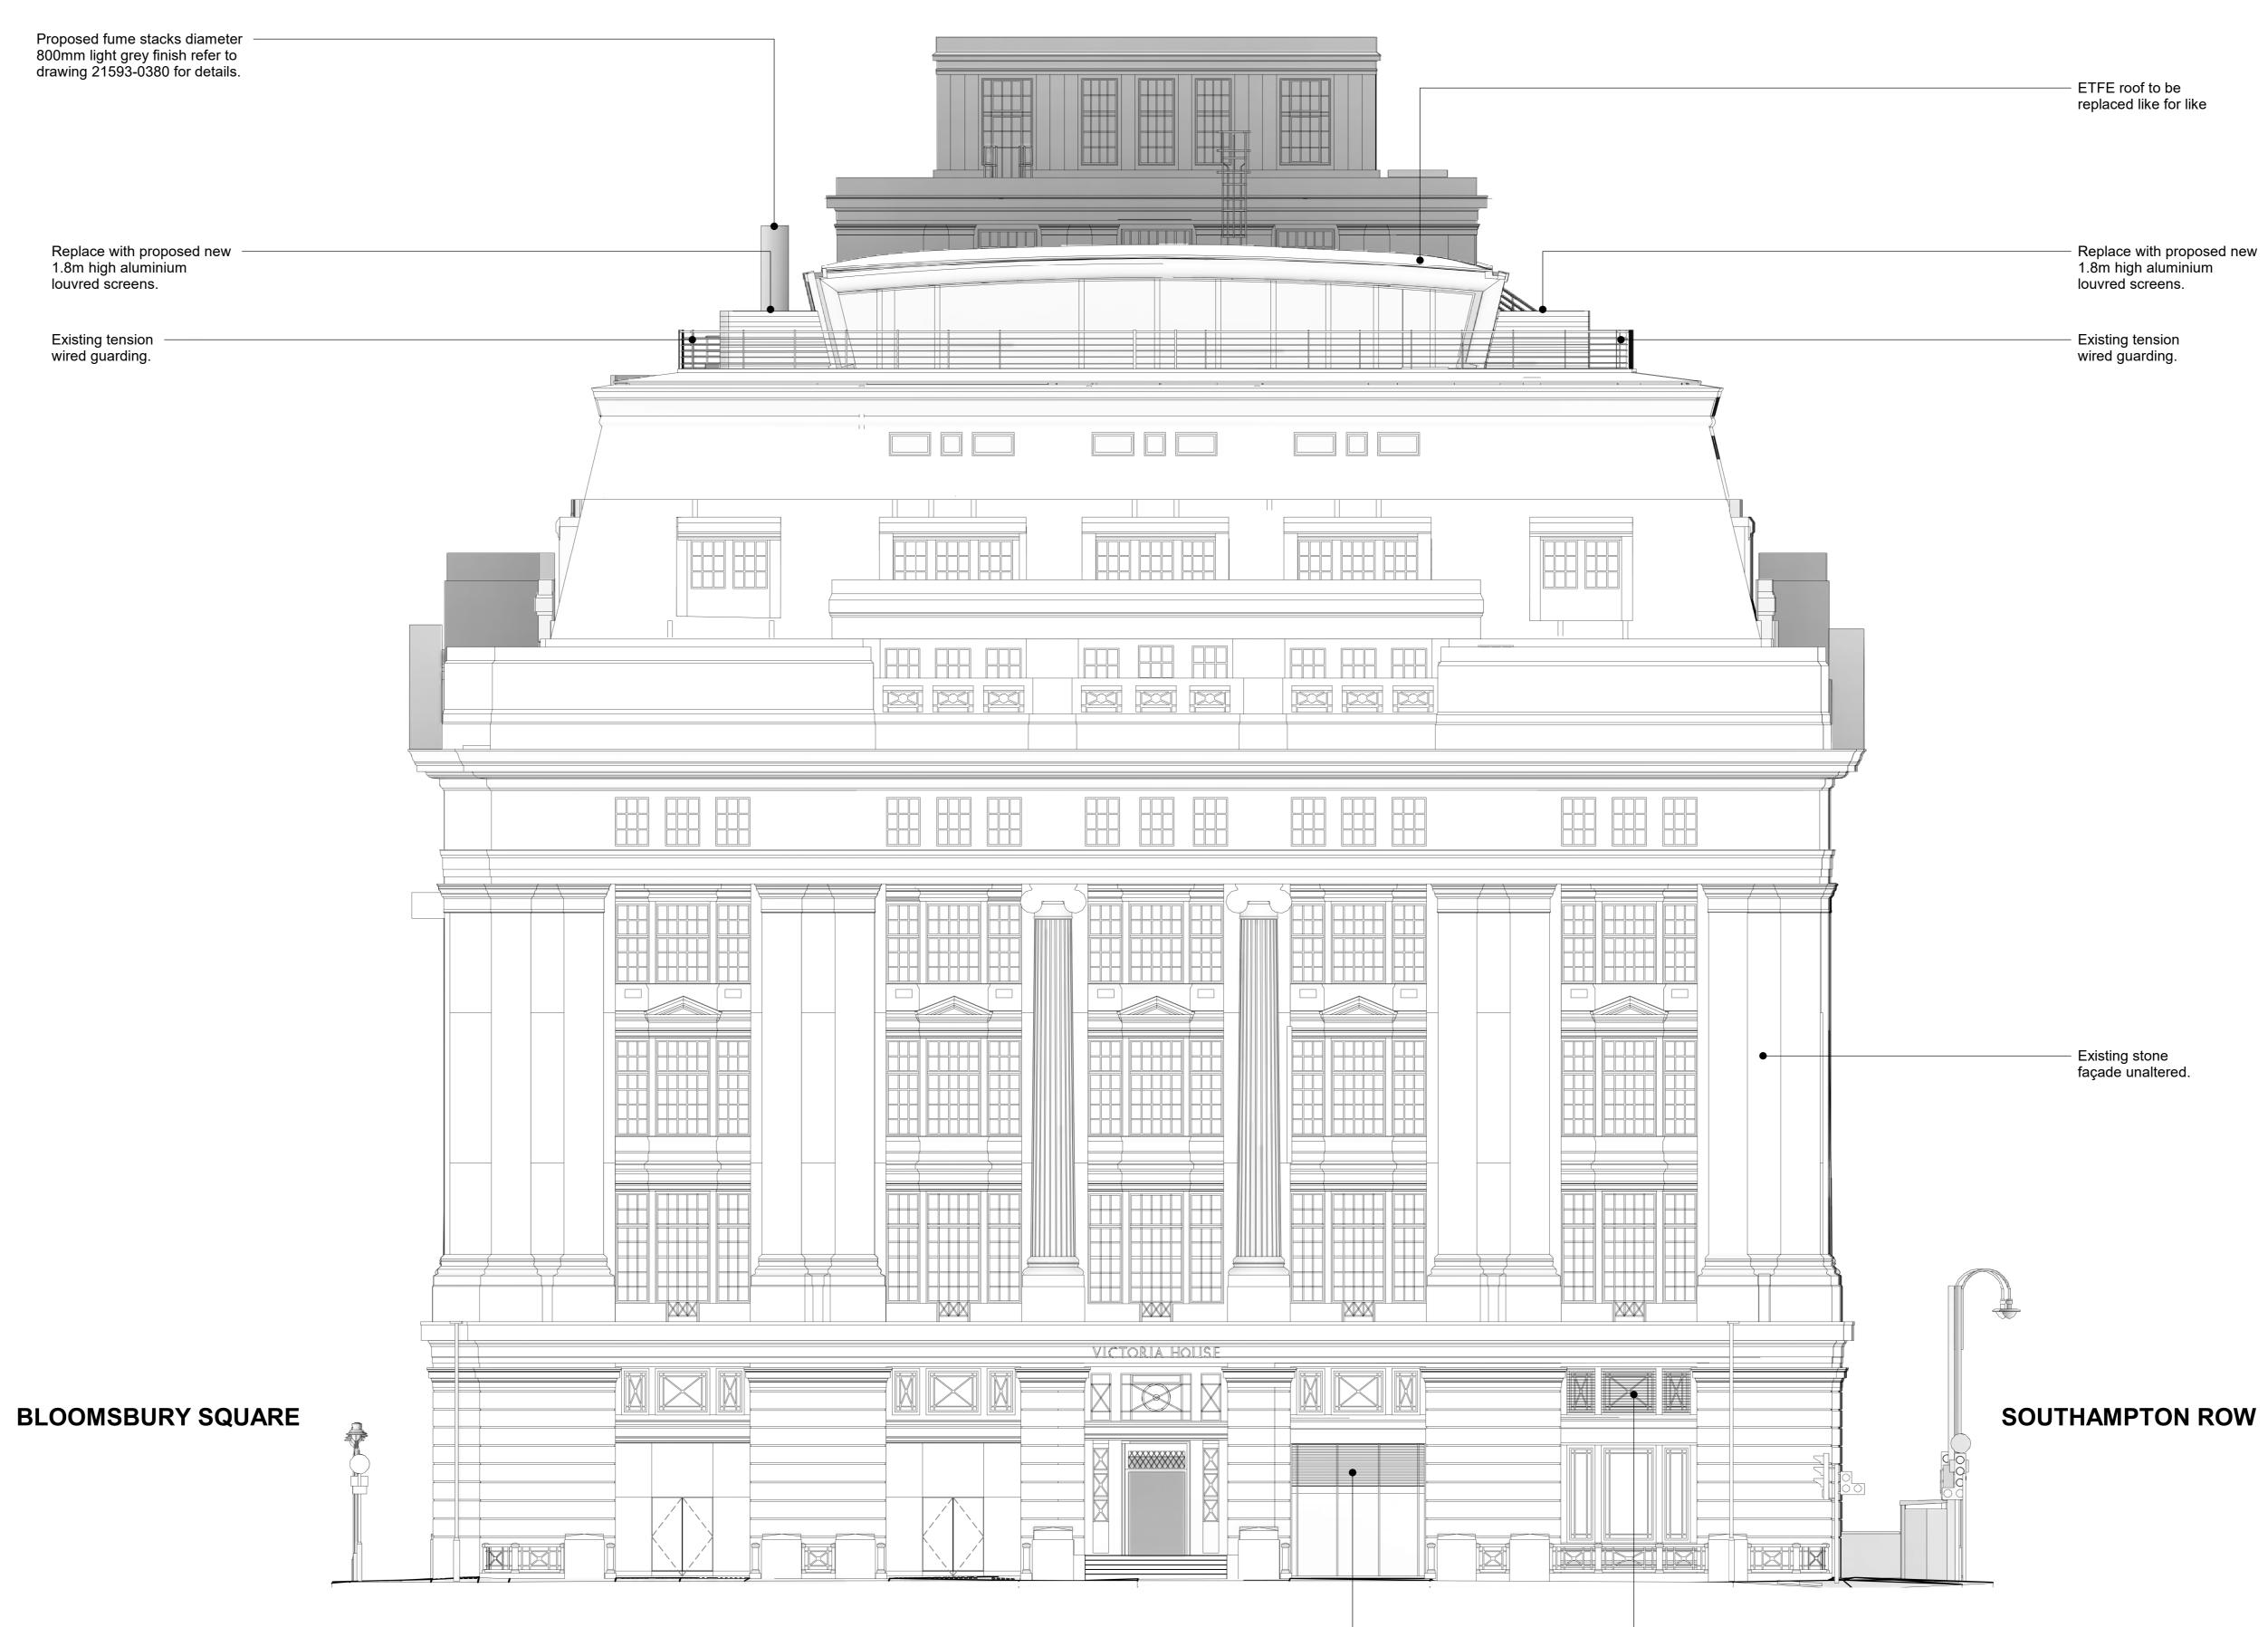

Proposed new louvres serving Lower Ground Floor & B1 to be installed behind metal window frames.

<sup>Client:</sup> Oxford Victoria House Ltd.	Corstorphine & Wright						
Project: 21593 - Victoria House	London Studio One Mortimer Street, London, W1T 3JA 020 7842 0820						
Drawing Title:	corstorp	corstorphine-wright.com					
Proposed - Elevation Vernon Place	Drawing	Drawing No.					
	21593-CWA-VH-A-0362					P-00	
Drawing Status:	Drawn	Checked	Paper Size	Scale	Date		
PLANNING	ТJ	RS	A0	1 : 100	01/0	7/2022	