


1 Louvred Screen Section - Proposed
1 : 20

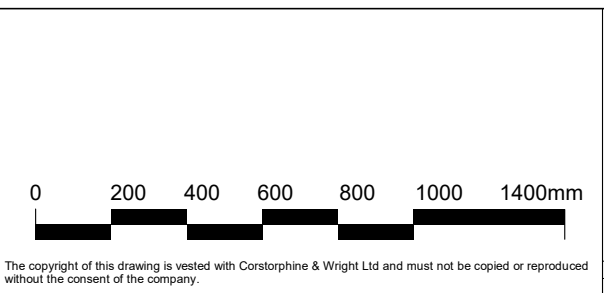

P-00 FOR PLANNING		01/07/2022	RS	ATJ
Rev.	Description	Date	Drw.	Chk.

Client Oxford Victoria House Ltd.		Corstorphine & Wright	
Project 21593 - Victoria House			
Drawing Title Louvred Screen Section		London Studio One Mortimer Street, London, W1T 3JA 020 7842 0820 corstorphine-wright.com	
Drawing Status PLANNING		Drawing No. 21593-CWA-VH-00-A-0381	Revision P-00
Drawn TI	Checked RS	Paper Size A3	Scale As indicated
		Date 01/07/2022	

The copyright of this drawing is vested with Corstorphine & Wright Ltd and must not be copied or reproduced without the consent of the company.