


1 Existing Basement Level 02 Plan (North)
1:100

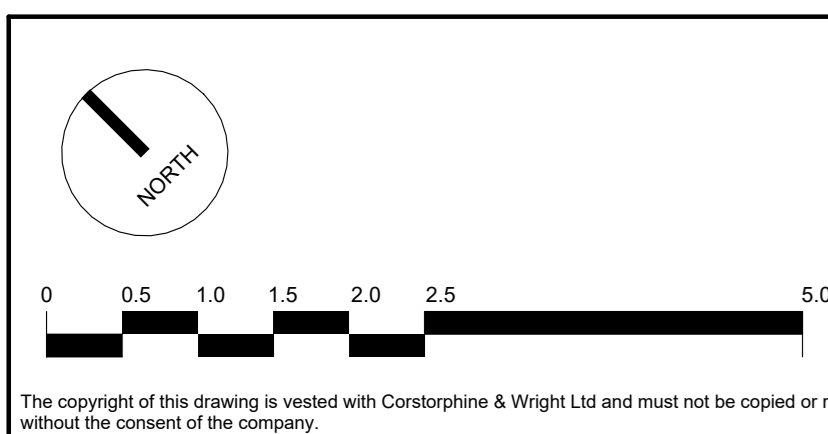

The copyright in this drawing is vested with Corstorphine & Wright Ltd and must not be copied or reproduced without the consent of the company.

Rev.	Description	Date	Drawn	Checked
01/07/2022	RS	ATJ		

Client:
Oxford Victoria House Ltd.

Project:
21593 - Victoria House

Drawing Title:
Existing Basement Level B2 Plan (North)

Drawing Status:
PLANNING

Corstorphine & Wright

London Studio
One Market Street, London, W1T 3JA
020 7463 0520
corstorphine-wright.com

Drawing No. 21593-CWA-VH-B1-A-0220	Revision P-00
Drawn ATJ	Checked RS
Paper Size A0	Scale 1:100
Date 01/07/2022	