


1 Existing Basement Level B2 Plan (South)
1 : 100

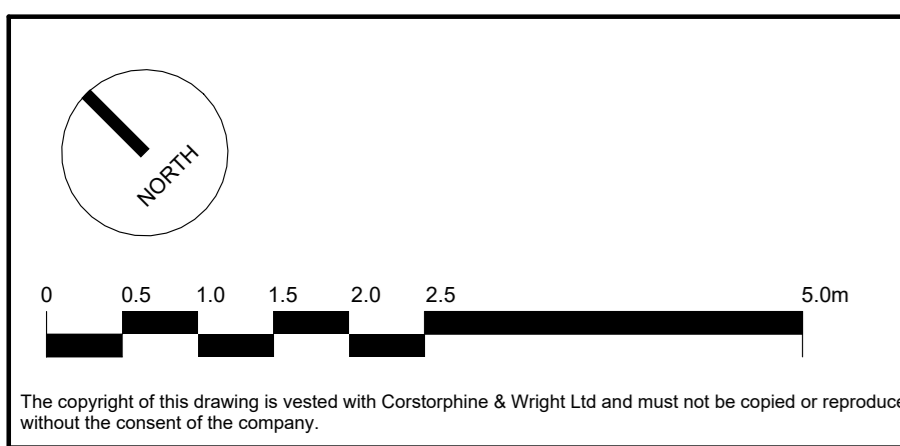

The copyright of this drawing is vested with Corstorphine & Wright Ltd and must not be copied or reproduced without the consent of the company.

| Rev. | Description | Date | Drawn | Checked |
|------------|-------------|------|-------|---------|
| 01/07/2022 | RS | ATJ | | |

| | | | |
|---|-------------------|---|-------------------|
| Client: Oxford Victoria House Ltd. | | Corstorphine & Wright | |
| Project: 21593 - Victoria House | | London Studio One Market Street, London, W1T 3JA 020 7463 0200 corstorphine-wright.com | |
| Drawing Title: Existing Basement Level B2 Plan (South) | | Drawing No: 21593-CWA-VH-B1-A-0221 | Revision: P-00 |
| Drawing Status: PLANNING | Drawn: ATJ | Checked: RS | Paper Size: A0 |
| | Scale: 1 : 100 | Date: 01/07/2022 | |