

Gray hatch indicates area not accessible at this level.


Gray hatch indicates area not accessible at this level.

Gray hatch indicates area not accessible at this level.

Gray hatch indicates area not accessible at this level.

Gray hatch indicates area not accessible at this level.

1 Existing Mezzanine Plan  
1:100

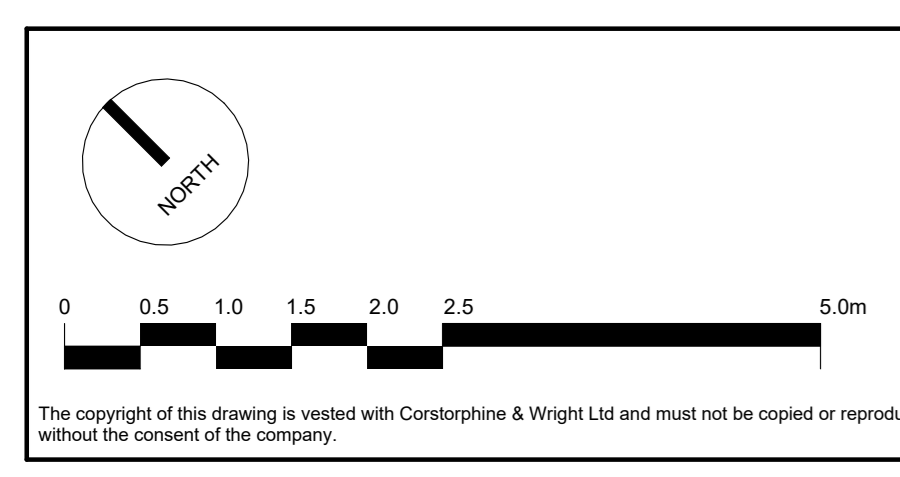

The copyright of this drawing is vested with Corstorphine & Wright Ltd and must not be copied or reproduced without the consent of the company.

Rev.	Description	Date	Drawn	Checked
01/07/2022	RS	ATJ		

Client: Oxford Victoria House Ltd.		<b>Corstorphine &amp; Wright</b>	
Project: 21593 - Victoria House		London Studio One Motspur Street, London, W1T 3JA 020 7462 0200	
Drawing Title: Existing Mezzanine Plan		corstorphine-wright.com	
Drawing No: 21593-CWA-VH-00-DR-A-0226	Revision: P-00	Drawn: ATJ	Checked: RS
Drawing Status: PLANNING	Scale: 1:100	Page Size: A0	Date: 06/07/22