
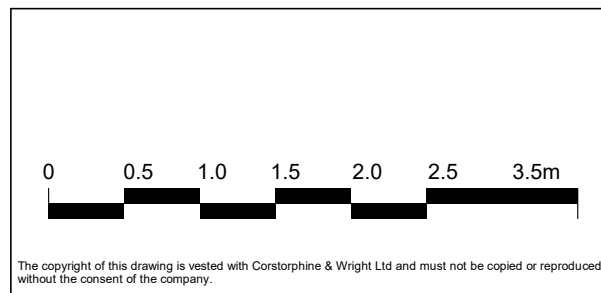


1 Bloomsbury Place Existing Elevation - Generator Flue
1 : 50

2 Bloomsbury Place Proposed Elevation - Generator Flue
1 : 50

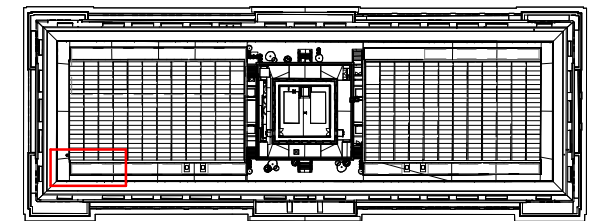

The copyright of this drawing is vested with Corstorphine & Wright Ltd and must not be copied or reproduced without the consent of the company.

P-00	FOR PLANNING	01/07/2022	RS	ATJ
Rev.	Description	Date	Drw.	Chk.

Client Oxford Victoria House Ltd.		Corstorphine & Wright	
Project 21593 - Victoria House			
Drawing Title Generator Flue Replacement		London Studio One Mortimer Street, London, W1T 3JA 020 7842 0820 corstorphine-wright.com	
Drawing Status PLANNING		Drawing No. 21593-CWA-VH-08-DR-A-0386	Revision P-00
Drawn ATJ	Checked RS	Paper Size A3	Scale As indicated
		Date 20/07/2022	