

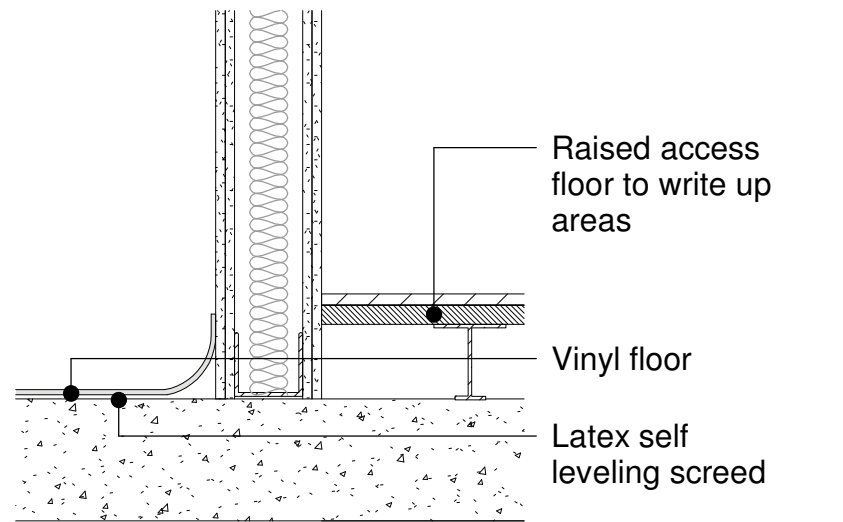
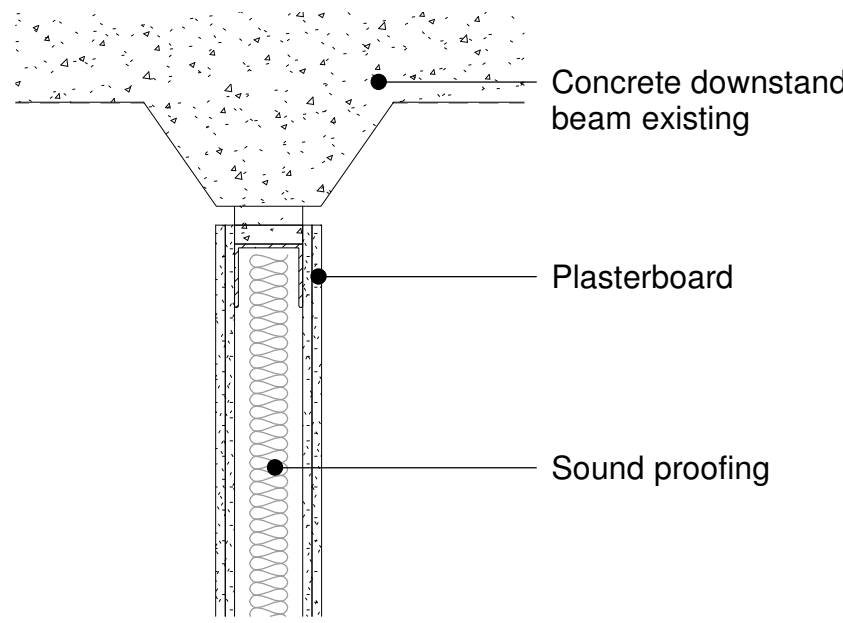


1
1 : 10
Typical Partition Detail - Consented

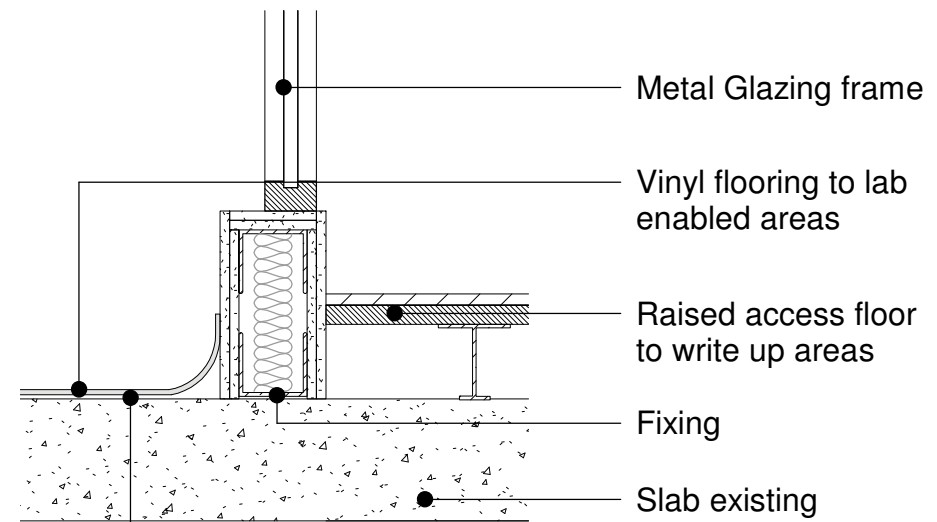

2
1 : 10
Typical Partition - Proposed

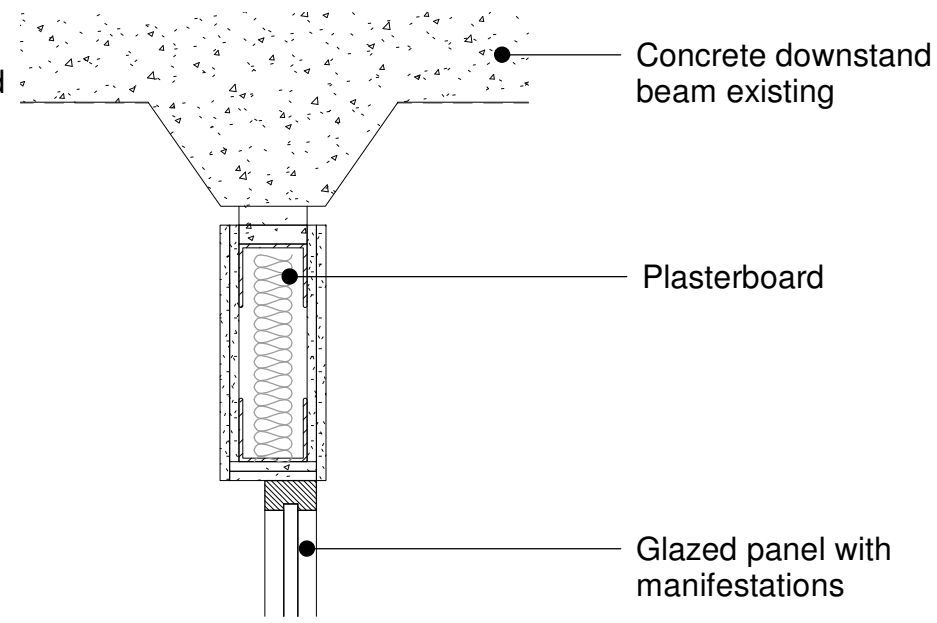

3
1 : 10
Typical Glazed Partition - Proposed

The copyright of this drawing is vested with Corstorphine & Wright Ltd and must not be copied or reproduced without the consent of the company.

Rev.	Description	Date	Drw.	Chk.
P-00	FOR PLANNING	01/07/2022	XX	XX

Client Oxford Victoria House Ltd Project 21593 - Victoria House		Corstorphine & Wright London Studio One Mortimer Street, London, W1T 3JA 020 7842 0820 corstorphine-wright.com	
Drawing Title Variation to Partition Wall & Floor Covering - Consented / Proposed Drawing Status PLANNING			
Drawing No. 21593-CWA-VH-A-0390		Revision P-00	
Drawn ATJ	Checked RS	Paper Size A3	Scale 1 : 10
Date 01/07/2022			