
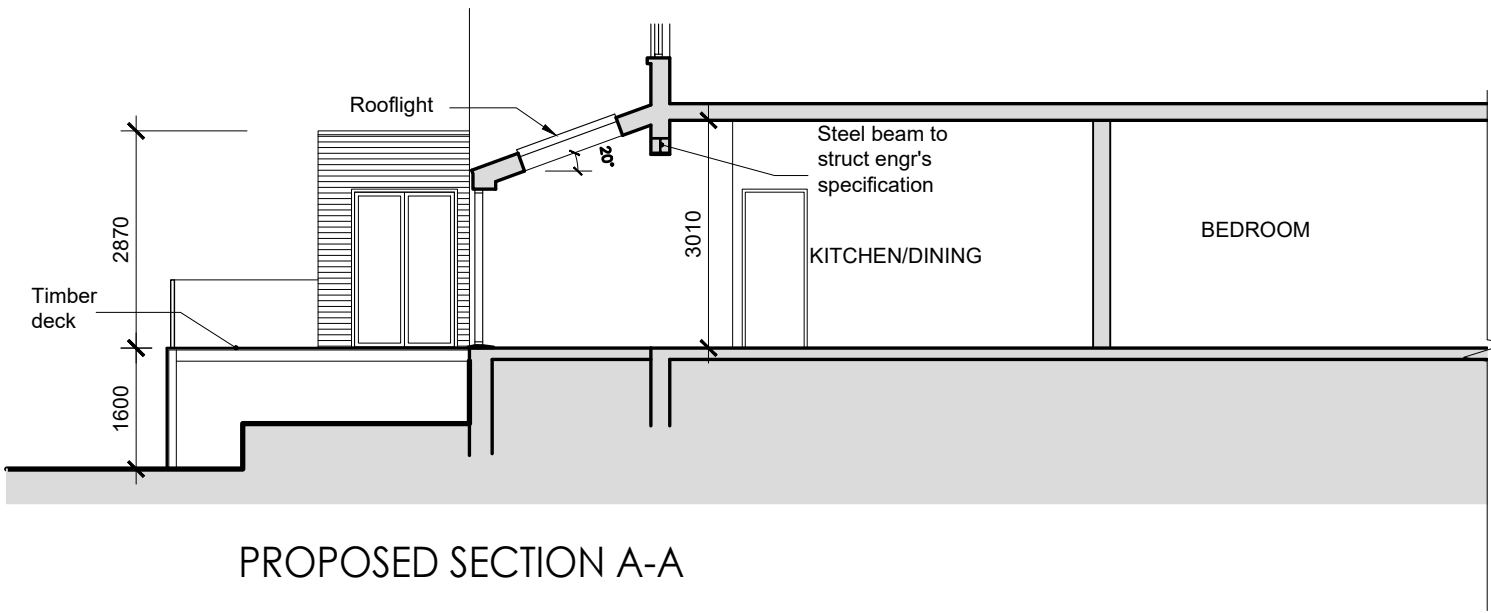


NOTES

General

- 1. All dimensions and levels are to be checked on site.
- 2. All discrepancies or omissions are to be reported to the architect immediately.
- 3. This drawing is for the purpose of PLANNING only and should not be used for construction.
- 4. This drawing is the property of Archiserve Developments Ltd. Copyright reserved.

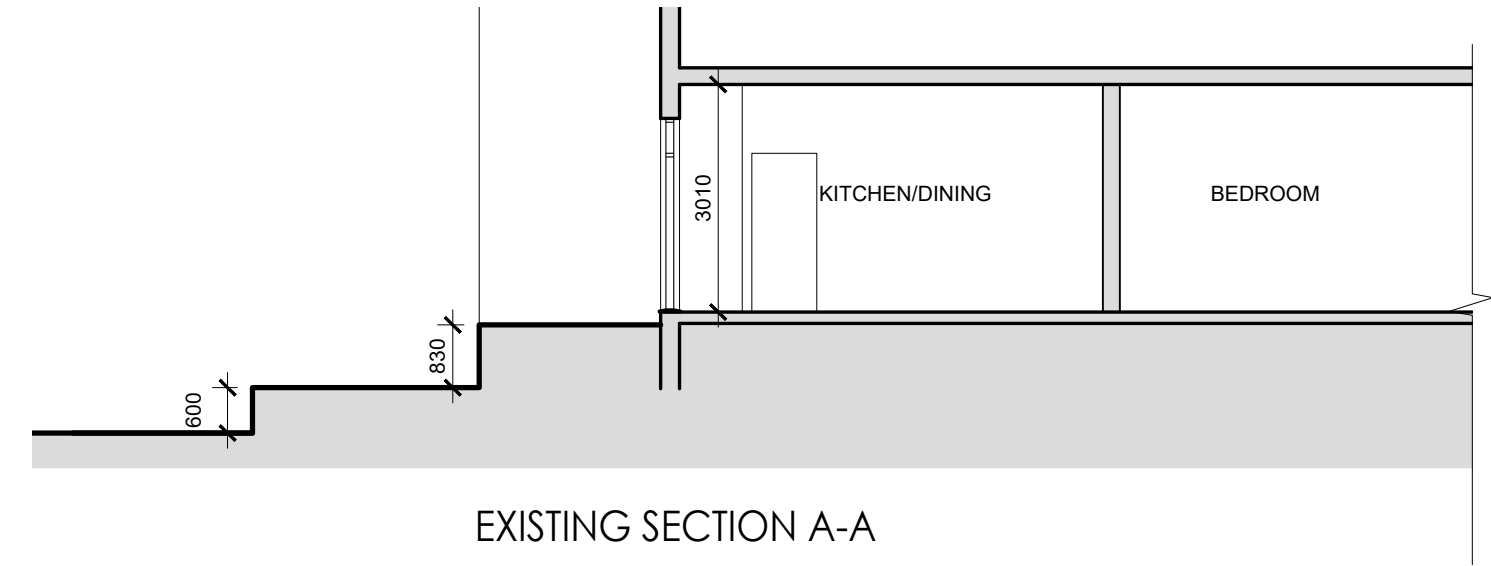

LINEAR SCALE 1:100

archiserve developments ltd

chartered architects + development consultants

tel: 020 8166 4946 mob: 07961420787
email: info@archiservedevelopments.com
www.archiservedevelopments.com

Rev B 11/08/22 CE Drawnig update
Rev A 09/08/22 CE Design amendments as requested by planning officer's email dated 09/08/22

Project:	7 DARTMOUTH PARK AVE, LONDON NW5 1JL PROPOSED EXTENSIONS	Job no.:	HAI/263/21	Drg. no.:	P300B
Client:	MR A. HAINES	Scale:	1:100@A3	Drawn by:	CE
Description:	SECTIONS	Checked by:	CE	Date:	08.03.22