
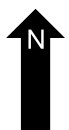
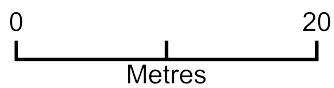


KEBONY HOUSE NW3 7LP

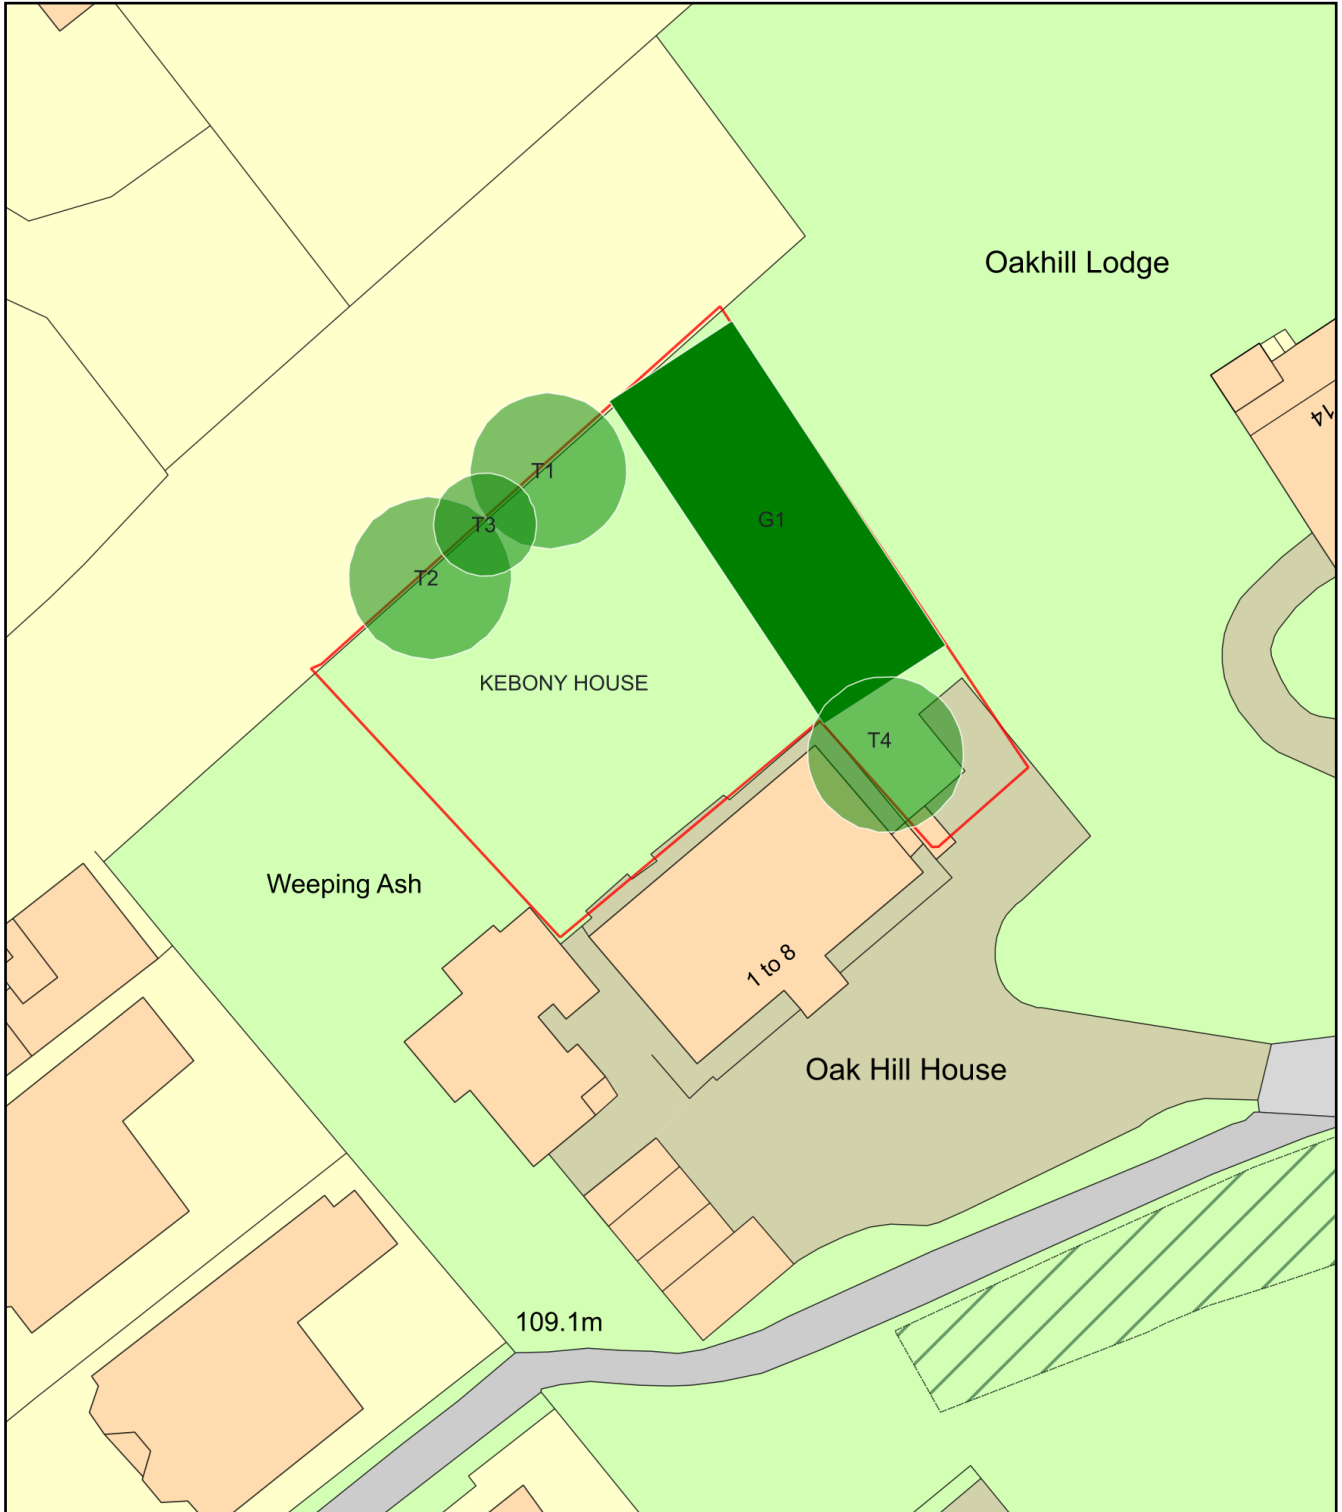

Plan Produced for: L.B.CAMDEN

Date Produced: 12 Aug 2022

Plan Reference Number: TQRQM22224145056670

Scale: 1:500 @ A4