

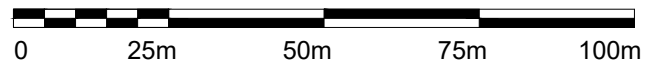


**Location Plan**  
Scale 1:1250@A3 LP-01

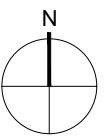

**Block Plan**  
Scale 1:500@A3 LP-01

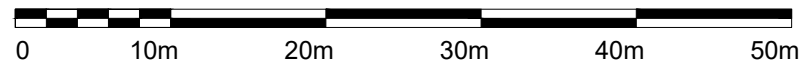

architect



175 Graham Road  
London, E8 1PD

info@ccasa.co.uk  
www.ccasa.co.uk  
@ccasaarchitects

notes

- All dimensions to be checked on site before fabrication
- Contractor to refer to engineers' drawings before proceeding with works
- All drawings and designs are covered by design right (Intellectual property), and may not be distributed, copied or issued without written consent of the architect
- All design concepts are the sole property of the architect and no adaptations, reproductions or copies may be made without written consent of the architect
- These drawings are subject to any variation required or recommended by any statutory authority, or for the better carrying out of the works
- Samples to be provided by contractor for the architect approval
- All finishes to architect's satisfaction
- All drawings to be approved by the architect before construction
- All works to be carried out in accordance with current Building Regulations

revisions

Planning

date rev

10.08.22 00

project

5 Wadham Gardens  
London NW3 3DN

client

Private Client

drawing title

LOCATION PLAN  
BLOCK PLAN

scale at A1

job no.  
2152

scale at A3  
1:500 & 1:1250

drawing  
LP-01

date  
20.01.21

rev.  
00