



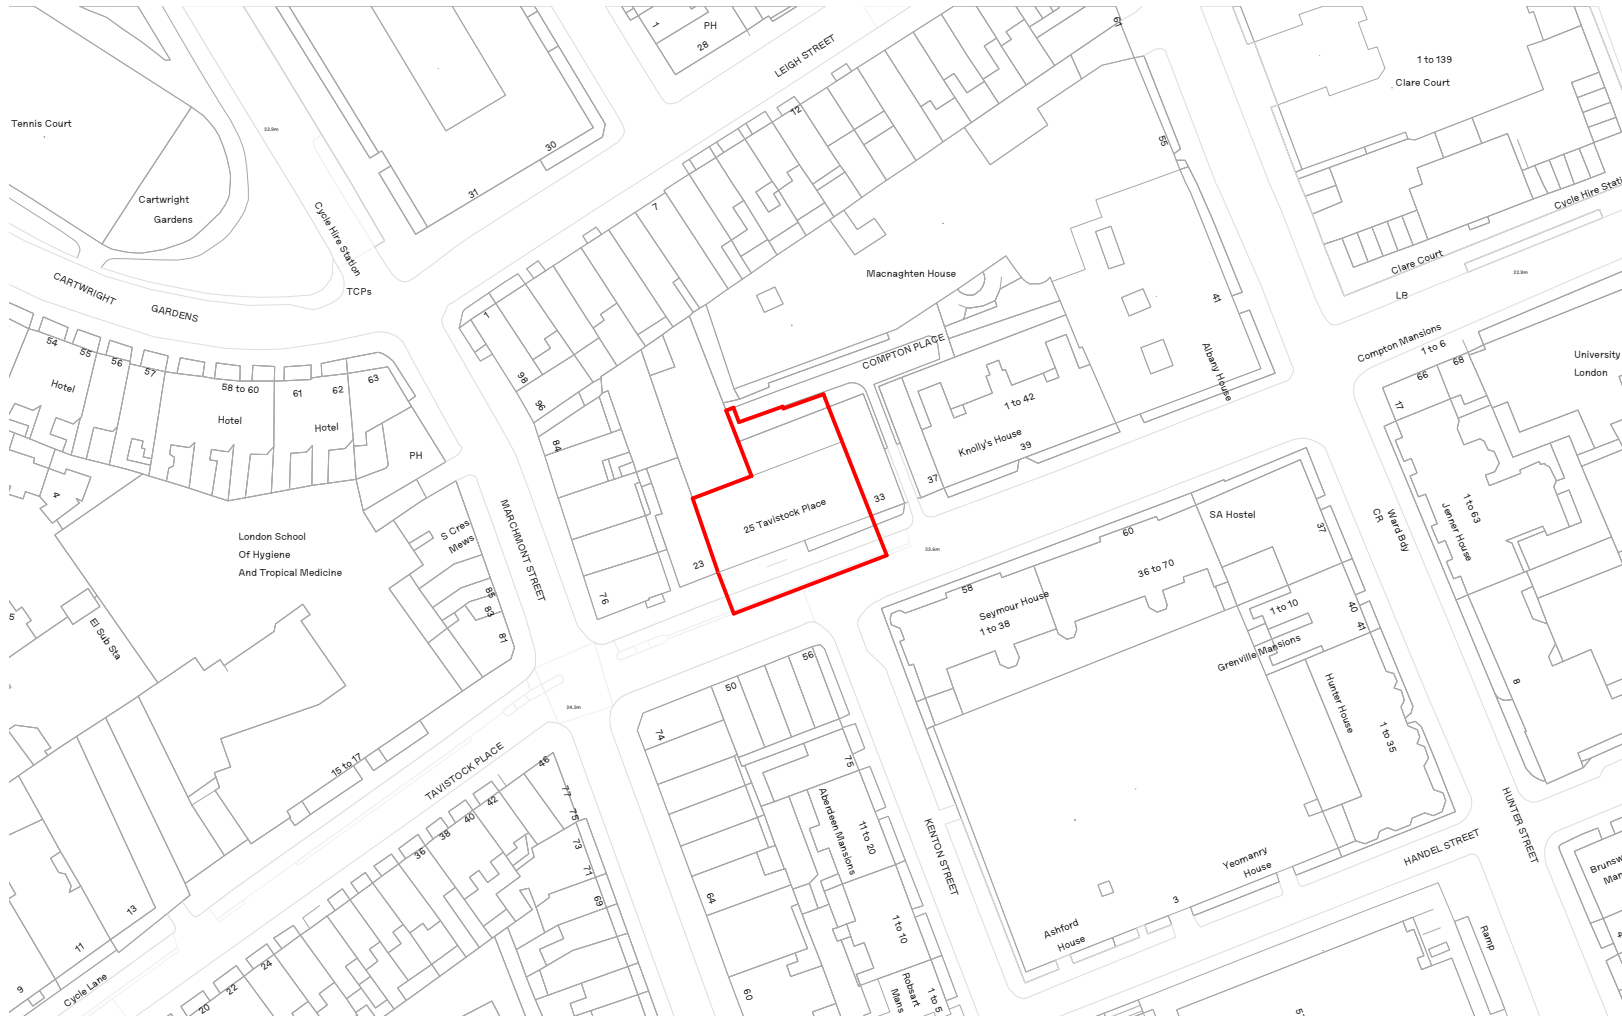

Site Boundary

P 10 05/08/2022 ISSUE FOR PLANNING

P 1 25/07/22 Planning
REV. DATE COMMENT

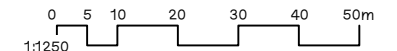

NOTES
Do not scale from this drawing. All dimensions to be confirmed on site. Architect to be informed of any discrepancies before any action is taken. This drawing is copyright © Manalo & White Ltd and should not be copied or reproduced without Manalo & White Ltd consent.

Manalo & White

UNIT 402, METROPOLITAN WHARF BUILDING,
70 WAPPING WALL, LONDON E1W 3SS
T 020 7265 4945 E
contact@manaloandwhite.co.uk

PROJECT
Tavistock Place

DRAWING
Location Plan

SCALE
1:1250 @A3

STATUS
Planning

PROJECT No.

1194

DRAWING No.

01 0100

REVISION

P 10