



Key Plan

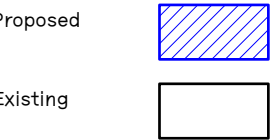

P10 05/08/2022 ISSUE FOR PLANNING

P1 27/07/22 Draft Planning Set
REV. DATE COMMENT

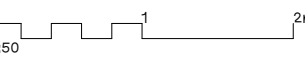

NOTES:
Do not scale from this drawing. All dimensions to be confirmed on site. Architect to be informed of any discrepancies before any action is taken. This drawing is copyright © Manalo & White Ltd and should not be copied or reproduced without Manalo & White Ltd consent.

Manalo & White

Unit 402 Metropolitan Wharf Building
70 Wapping Wall, London E1W 3SS
T 020 7265 4945 E contact@manaloandwhite.co.uk

PROJECT
Tavistock Place

DRAWING
Proposed Section A

SCALE
1:50 @A1; 1:100 @A3

STATUS

Planning

DRAWING No.



03 0500

PROJECT No.

1194

REVISION

P10

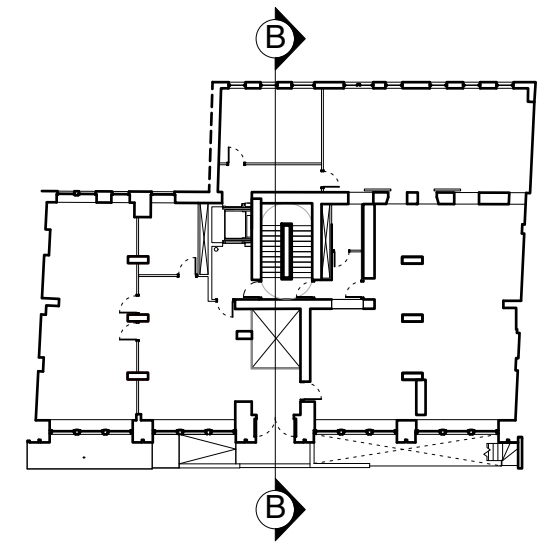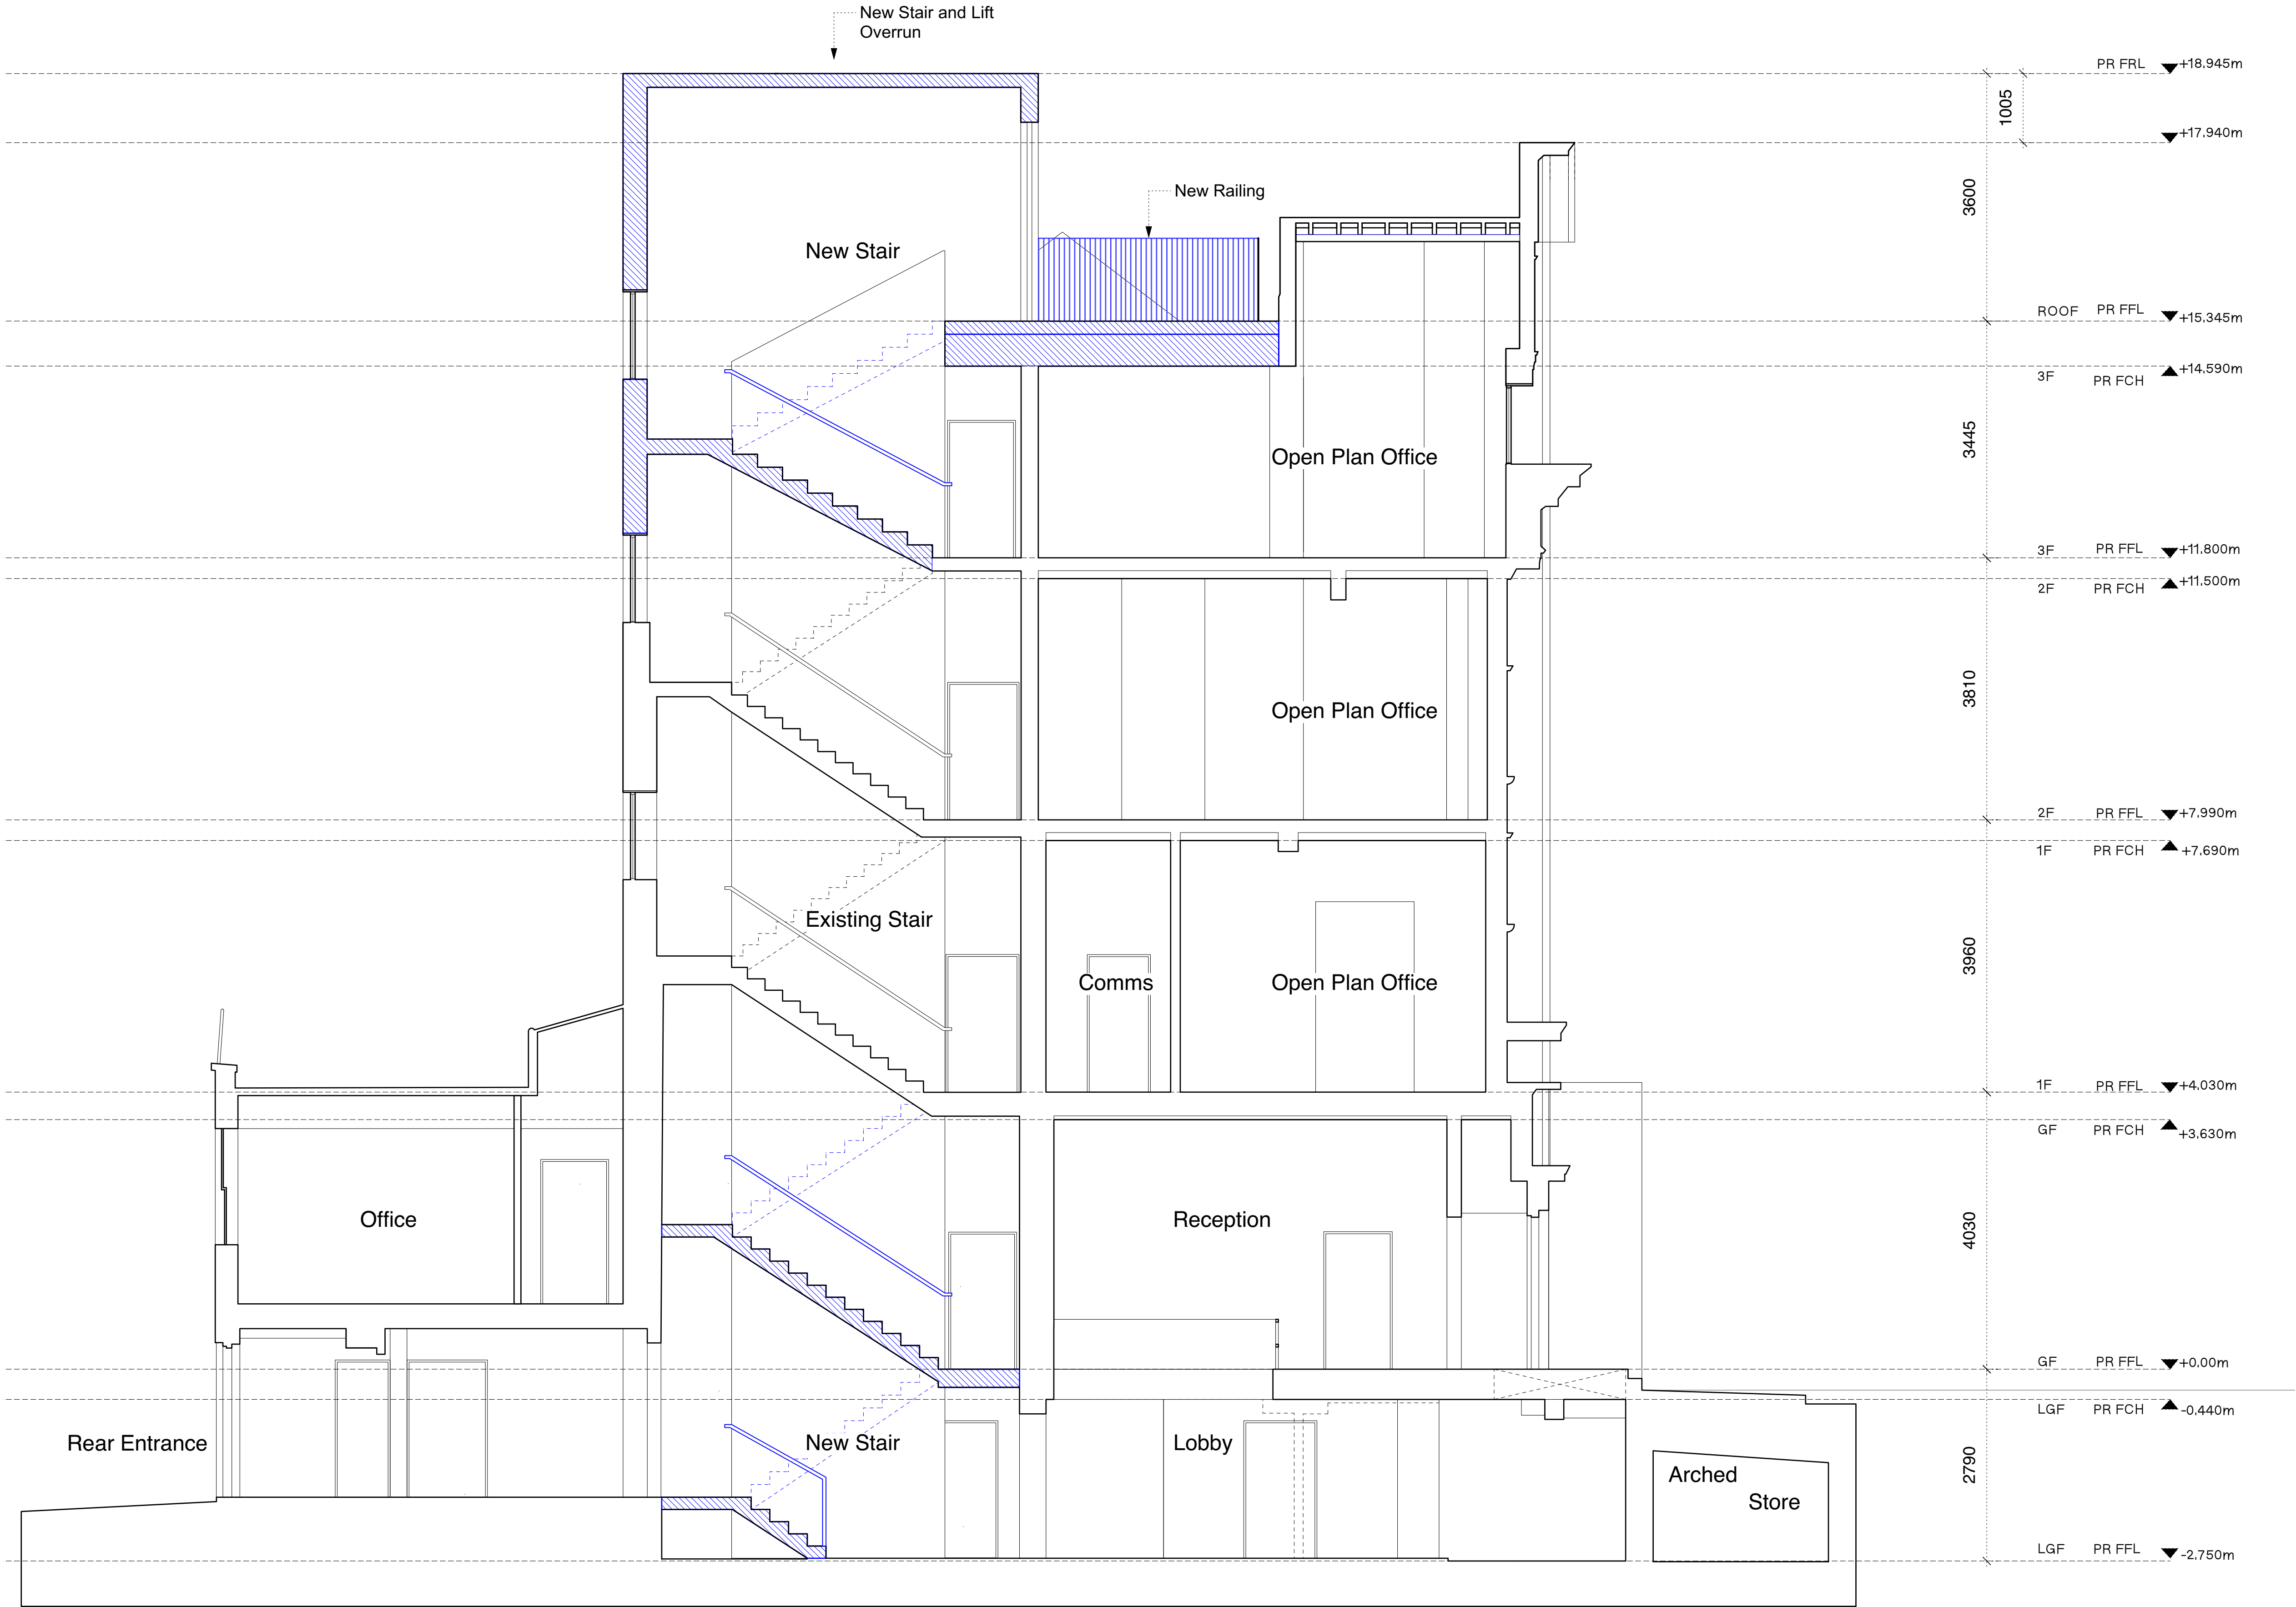


Key Plan

Proposed

Existing

P10	05/08/2022	ISSUE FOR PLANNING
P1	27/07/22	Draft Planning Set
REV.	DATE	COMMENT

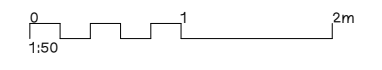

NOTES:
Do not scale from this drawing. All dimensions to be confirmed on site. Architect to be informed of any discrepancies before any action is taken. This drawing is copyright © Manalo & White Ltd and should not be copied or reproduced without Manalo & White Ltd consent.

Manalo & White

Unit 402 Metropolitan Wharf Building
70 Wapping Wall, London E1W 3SS
T 020 7265 4945 E contact@manaloandwhite.co.uk

PROJECT
Tavistock Place

DRAWING
Proposed Section B

SCALE
1:50 @A1; 1:100 @A3

STATUS
Planning

DRAWING No.	REVISION
03 0501	P10

PROJECT No.
1194